


THOMAS G. ROBINSON
 REGISTERED PUBLIC SURVEYOR
 6111 F. M. Road 1960 West, Suite 217
 Houston, Texas 77069
 Phone: 440-3733

Surveyor's Certificate

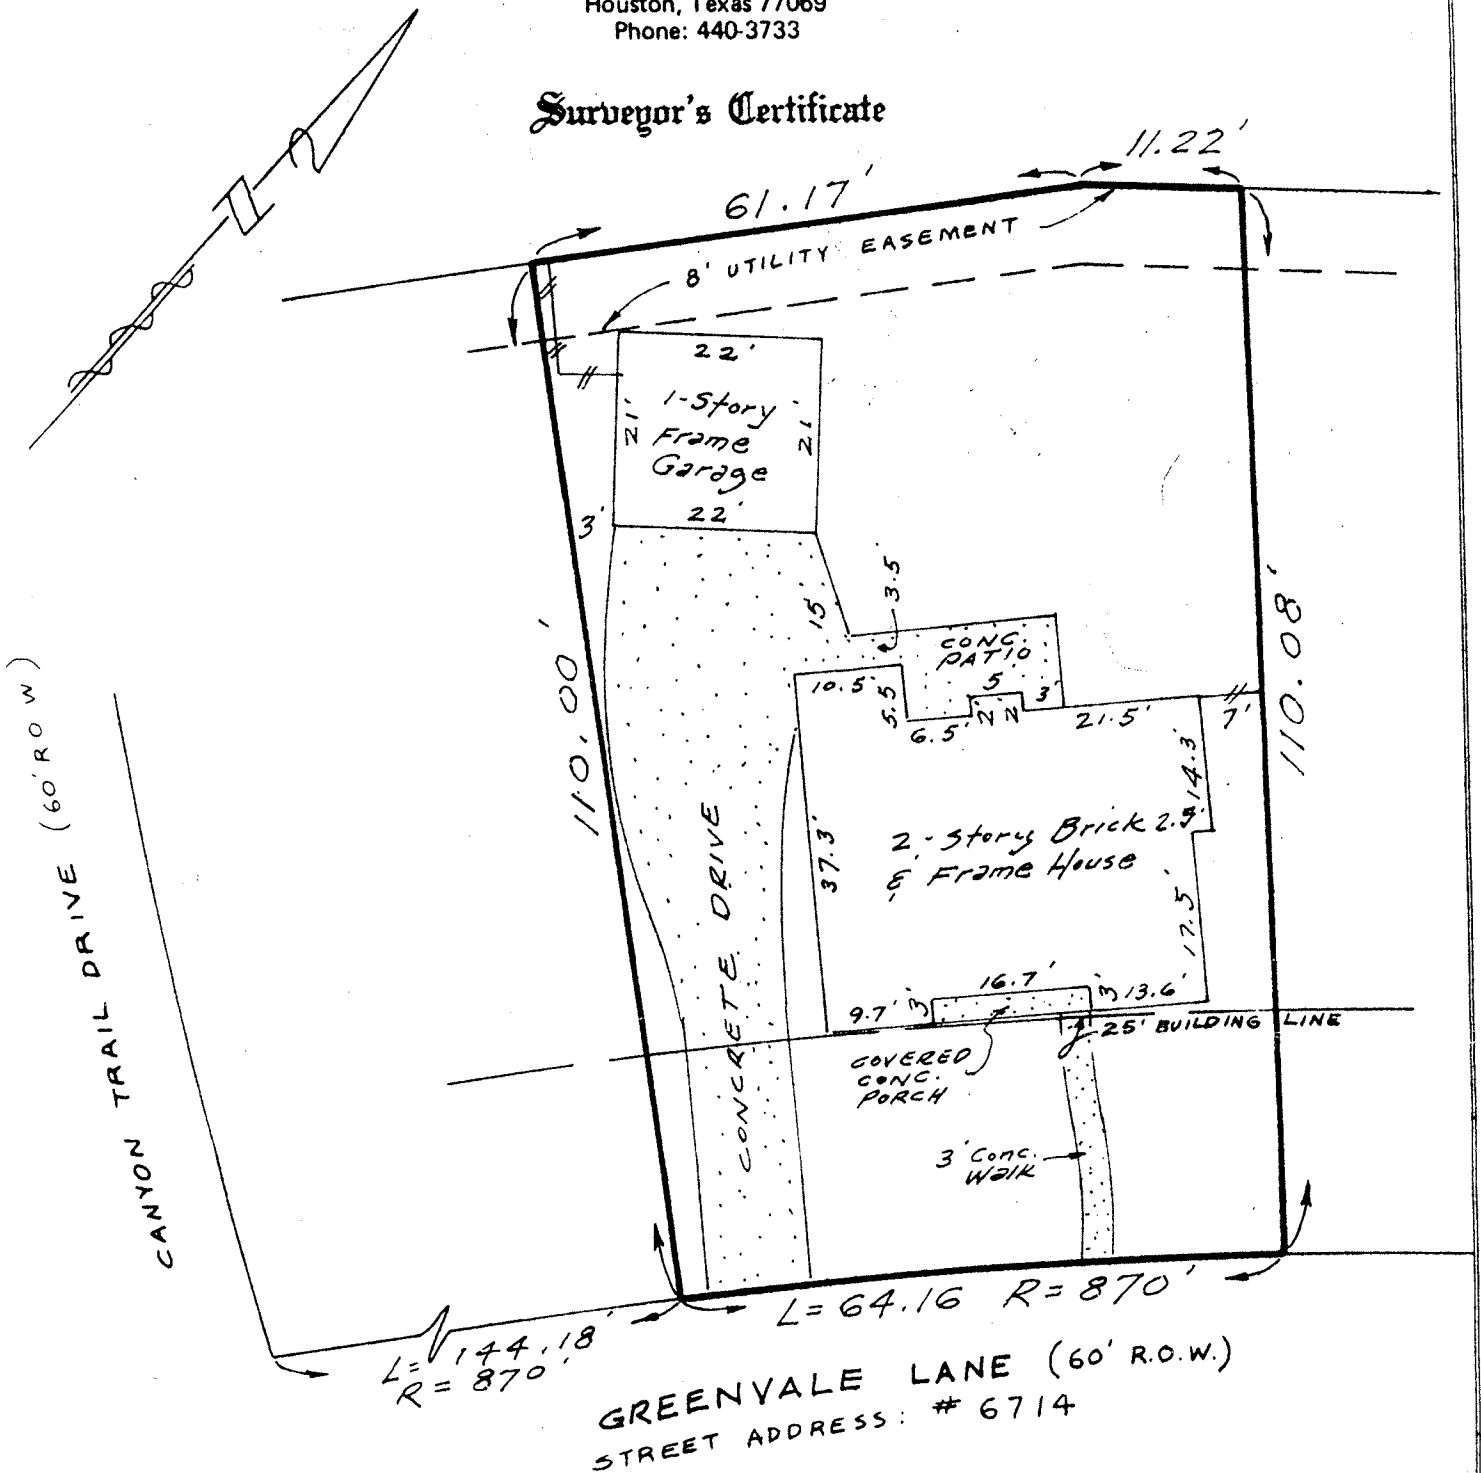

GF # 25359 KAC
 SURVEY FOR:
 ISAIAS ACOSTA
 LOT 37 BLOCK 5
 CUTTEN GREEN SECTION ONE
 (VOL. 260, PG. 6, H.C.M.R.)
 HARRIS COUNTY, TEXAS
 SCALE: 1" = 20'

THE STATE OF TEXAS:

COUNTY OF HARRIS : This is to certify that on the 21ST day of AUGUST, 1980, I, Thomas G. Robinson, did cause to be surveyed on the ground the above described property and the above sketch reflects the findings on the ground, and that the improvements are wholly within the bounds of said property and there are no encroachments on said property by improvements on adjoining properties, except as shown. This certifies only to easements which are shown on Recorded Plat of said Addition. Do not use for construction purposes unless staked.



Thomas G. Robinson
 THOMAS G. ROBINSON, Registered Surveyor No. 1874