



WINDOW SCHEDULE

NO.	SIZE	GLZ	CONFIG	FRAME	CONST.	DET.	COMMENTS
F1	3636	DBL	PI	VINYL	FLANGED		TEMPERED
F2	2130	DBL	SH	VINYL	FLANGED		
F3	3446-FC	DBL	PI	VINYL	FLANGED		
F4	3446-FC	DBL	PI	VINYL	FLANGED		
F5	5250	DBL	HORIZ	VINYL	FLANGED		HORIZONTAL SLIDER
F6	3030	DBL	SH	VINYL	FLANGED		
F7	3030	DBL	SH	VINYL	FLANGED		
F8	3030	DBL	SH	VINYL	FLANGED		
F9	3030	DBL	SH	VINYL	FLANGED		
F10	4040	DBL	SH	VINYL	FLANGED		
F11	5040	DBL	PI	VINYL	FLANGED		
F12	2329-FC	DBL	PI	VINYL	FLANGED		
F13	2329-FC	DBL	CA	VINYL	FLANGED		
F14	2329-FC	DBL	CA	VINYL	FLANGED		
F15	2329-FC	DBL	PI	VINYL	FLANGED		
F16	10'x4'	DBL	COMED	VINYL	FLANGED		SH / PI / SH 23' / 50' / 23'
F17	3040	DBL	SH	VINYL	FLANGED		
F18	3040	DBL	SH	VINYL	FLANGED		
F19	3040	DBL	PI	VINYL	FLANGED		TEMPERED
S1	3050	DBL	SH	VINYL	FLANGED		
S2	3050	DBL	SH	VINYL	FLANGED		
S3	3446-FC	DBL	PI	VINYL	FLANGED		
S4	3246-FC	DBL	PI	VINYL	FLANGED		
S5	3446-FC	DBL	PI	VINYL	FLANGED		
S6	2030	DBL	SH	VINYL	FLANGED		
S7	3030	DBL	SH	VINYL	FLANGED		
S8	3030	DBL	SH	VINYL	FLANGED		
S9	3050-FC	DBL	PI-RAD	VINYL	FLANGED		CUSTOM RADIUS TOP
S10	2540-FC	DBL	PI-RAD	VINYL	FLANGED		CUSTOM RADIUS TOP
S11	2360-FC	DBL	PI-RAD	VINYL	FLANGED		CUSTOM RADIUS TOP
S12	2360-FC	DBL	PI-RAD	VINYL	FLANGED		CUSTOM RADIUS TOP
S13	2360-FC	DBL	PI-RAD	VINYL	FLANGED		CUSTOM RADIUS TOP
S14	2360-FC	DBL	PI-RAD	VINYL	FLANGED		CUSTOM RADIUS TOP
S15	2340-FC	DBL	PI-RAD	VINYL	FLANGED		CUSTOM RADIUS TOP
S16	3050-FC	DBL	PI-RAD	VINYL	FLANGED		CUSTOM RADIUS TOP
S17	2540	DBL	SH	VINYL	FLANGED		

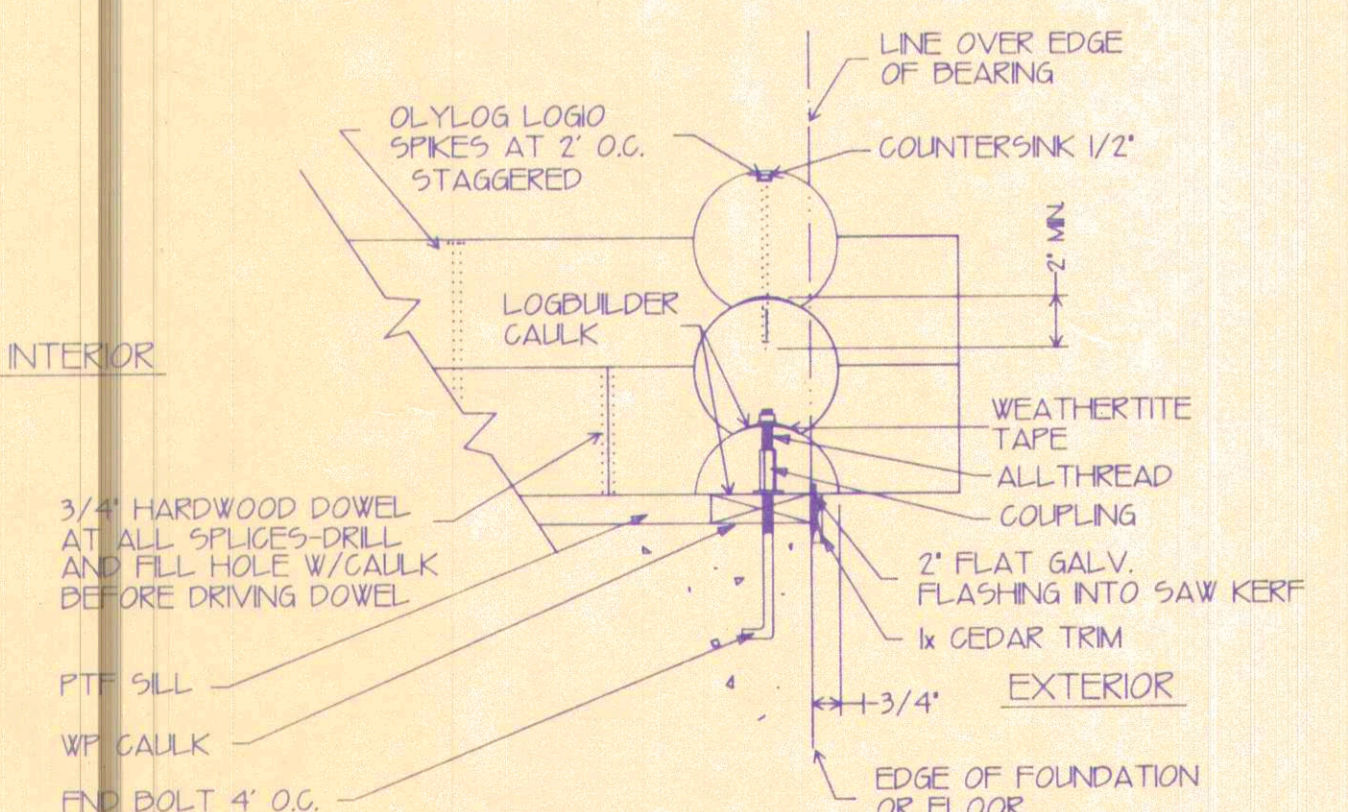

FINISH SCHEDULE

1	CEILING	1x8 PINE SHIP LAP OR T&G	NATURAL
2	CEILING	1x8 PINE SEL. DECK	NATURAL
3	CEILING	TEXTURED SHEETROCK, PAINT	
4	WALL	PLASTER	
5	WALL	TEXTURED SHEETROCK, PAINT	
6	WALL	FULL LOG OR HALF LOG SIDING	
7	WALL	PLASTER	
8	FLOOR	VINYL DIRECT GLUE DOWN WOOD OR RUBBER BASE	
9	FLOOR	WALL TO WALL CARPET WOOD BASE	
10	FLOOR	HARDWOOD W/WOOD BASE	
11	FLOOR	2x SELECT DECK PINE OR FIR	
12	FLOOR	CONCRETE SLAB TROWEL FINISH	
13	FLOOR	CONCRETE PAVEMENT	
14	FLOOR	REDWOOD DECKING	

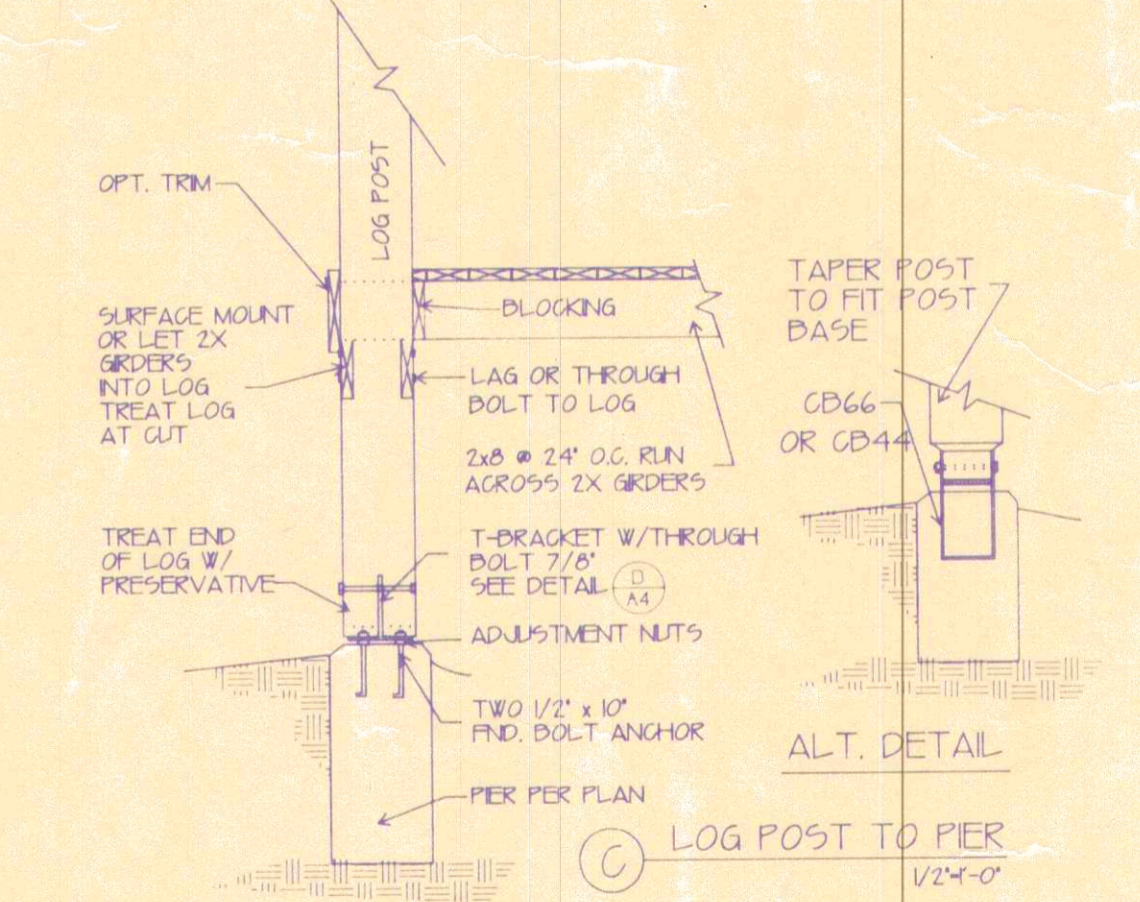


STAIRS NOTES:
 ALL HANDRAILS SHALL BE PER UBC 1006.8
 HANDRAIL SHALL BE 34"-38" ABOVE NOSING OF THE TREADS AND BE CONTINUOUS
 THE HANDRAIL PORTION SHALL BE NOT LESS THAN 1 1/2" DIMENSION HANDRAILS PROJECTING FROM WALLS SHALL HAVE NOT LESS THAN 1/2" BETWEEN THE WALL AND HANDRAIL
 ALL STAIRS SHALL HAVE HANDRAILS RETURNING TO OR TERMINATING IN A NEWEL OR SAFETY POST
 STAIRS
 MAXIMUM RISE: 8" AND MIN. RUN: 9"
 MINIMUM HEADROOM: 6'-8"
 RAILINGS
 NEWEL POSTS SHALL BE SHAPED SQUARE AND BE FULLY ENVEDDED INTO FLOOR AND/OR STAIR SUPPORT STRUCTURE AND CROSS LAPPED INTO ADJACENT FRAMING MEMBERS
 INTERMEDIATE RAILS SHALL BE SUCH THAT A 5/8" DIA. 4" DIAMETER CANNOT PASS THROUGH

FIRST FLOOR PLAN
V490


FIRST FLOOR PLAN

SHARP

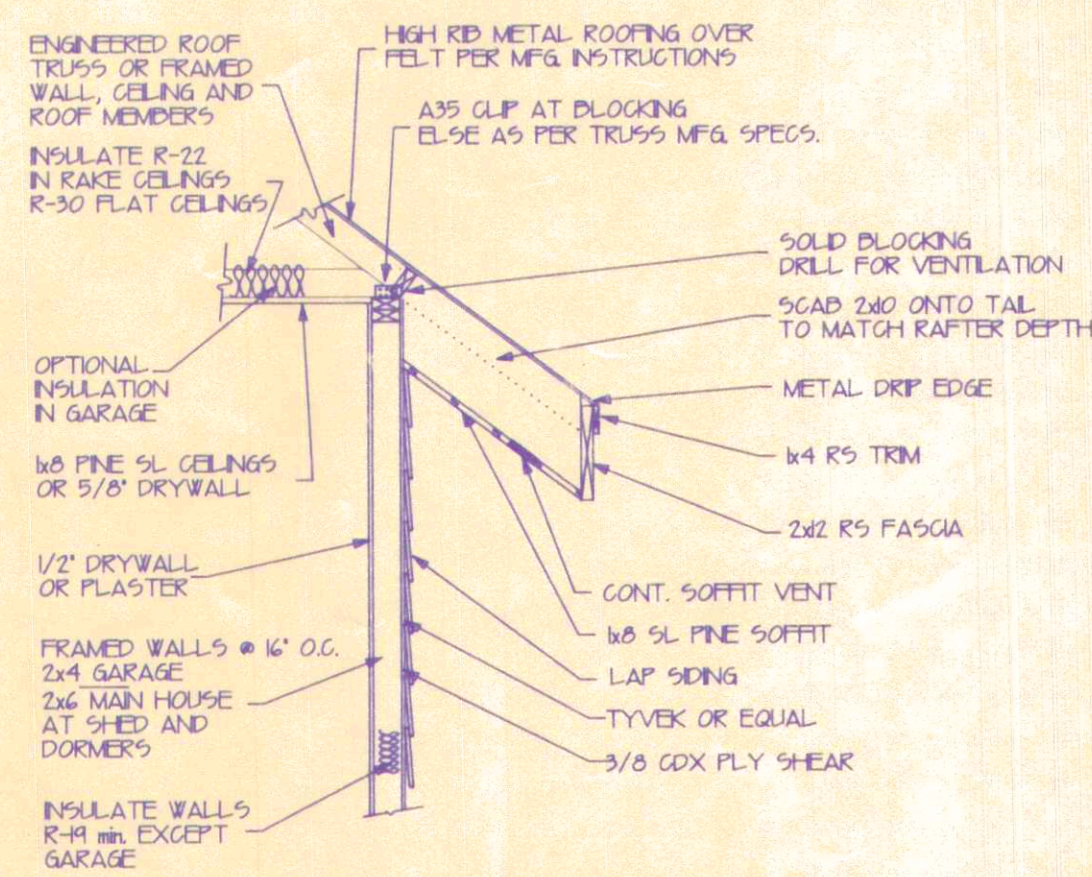


B TYPICAL FRAMED WALL AT EAVES
1/2"-0'


SIZE	GLZ	CONFIG	FRAME	CONST.	DET.	COMMENTS
F1	3636	DEL	PI	VINYL	FLANGED	TEMPERED
F2	2838	DEL	SH	VINYL	FLANGED	
F3	3446-FC	DEL	PI	VINYL	FLANGED	
F4	3446-FC	DEL	PI	VINYL	FLANGED	
F5	5838	DEL	HORIZ	VINYL	FLANGED	HORIZONTAL SLIDER
F6	3838	DEL	SH	VINYL	FLANGED	
F7	3838	DEL	SH	VINYL	FLANGED	
F8	3838	DEL	SH	VINYL	FLANGED	
F9	3838	DEL	SH	VINYL	FLANGED	
F10	4048	DEL	SH	VINYL	FLANGED	
F11	5848	DEL	PI	VINYL	FLANGED	
F12	2829-FC	DEL	PI	VINYL	FLANGED	
F13	2839-FC	DEL	CA	VINYL	FLANGED	
F14	2839-FC	DEL	CA	VINYL	FLANGED	
F15	2829-FC	DEL	PI	VINYL	FLANGED	
F16	35x4	DEL	COMBO	VINYL	FLANGED	SH / PT / SH 23' / 5' / 23'
F17	3848	DEL	SH	VINYL	FLANGED	
F18	3848	DEL	SH	VINYL	FLANGED	
F19	3848	DEL	PI	VINYL	FLANGED	TEMPERED
G1	3858	DEL	SH	VINYL	FLANGED	
G2	3858	DEL	SH	VINYL	FLANGED	
G3	3446-FC	DEL	PI	VINYL	FLANGED	
G4	6046-FC	DEL	PI	VINYL	FLANGED	
G5	3446-FC	DEL	PI	VINYL	FLANGED	
G6	2838	DEL	SH	VINYL	FLANGED	
G7	3858	DEL	SH	VINYL	FLANGED	
G8	3858	DEL	SH	VINYL	FLANGED	
G9	3858-FC	DEL	PI-RAD	VINYL	FLANGED	CUSTOM RADIUS TOP
G10	2940-FC	DEL	PI-RAD	VINYL	FLANGED	CUSTOM RADIUS TOP
G11	2946-FC	DEL	PI-RAD	VINYL	FLANGED	CUSTOM RADIUS TOP
G12	2946-FC	DEL	PI-RAD	VINYL	FLANGED	CUSTOM RADIUS TOP
G13	2946-FC	DEL	PI-RAD	VINYL	FLANGED	CUSTOM RADIUS TOP
G14	2946-FC	DEL	PI-RAD	VINYL	FLANGED	CUSTOM RADIUS TOP
G15	2940-FC	DEL	PI-RAD	VINYL	FLANGED	CUSTOM RADIUS TOP
G16	3848-FC	DEL	PI-RAD	VINYL	FLANGED	CUSTOM RADIUS TOP
G17	2848	DEL	SH	VINYL	FLANGED	

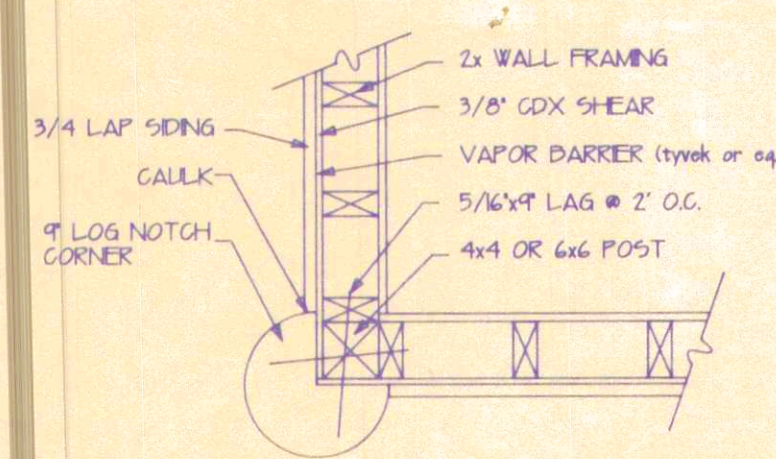

A LOG POSTS AT FRAMED WALL CORNERS

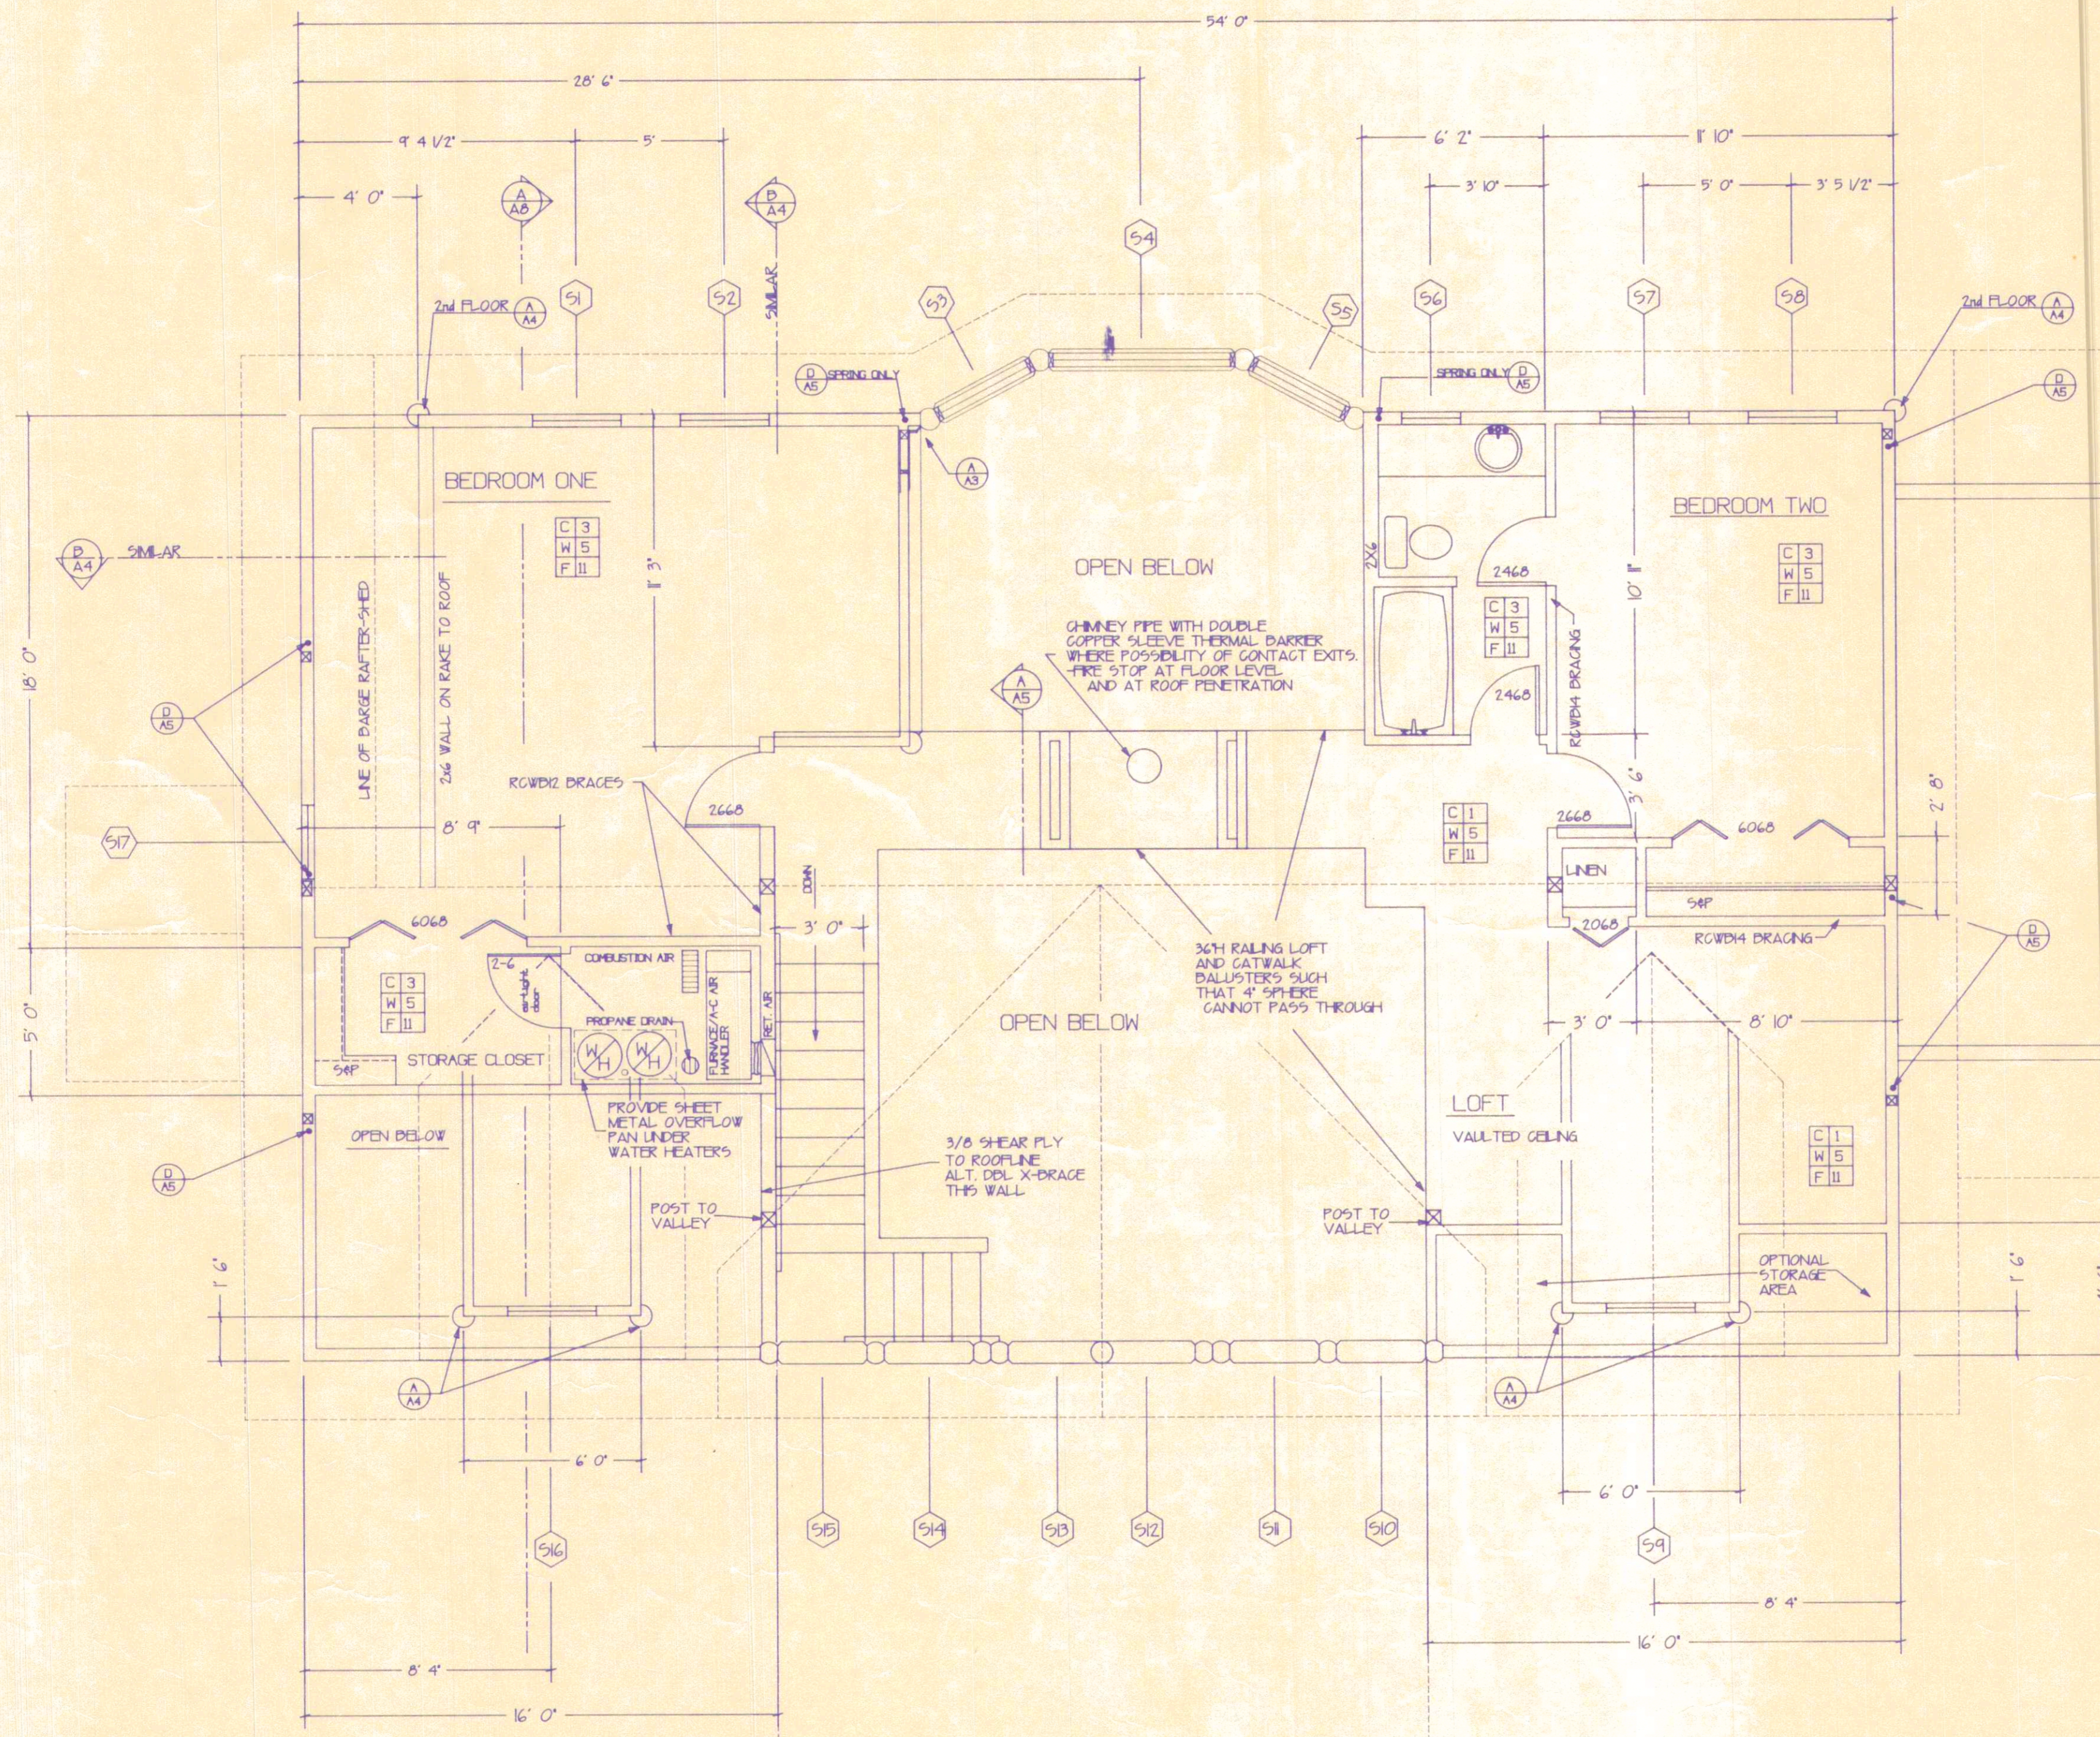


SECOND FLOOR PLAN
1/4"-0'

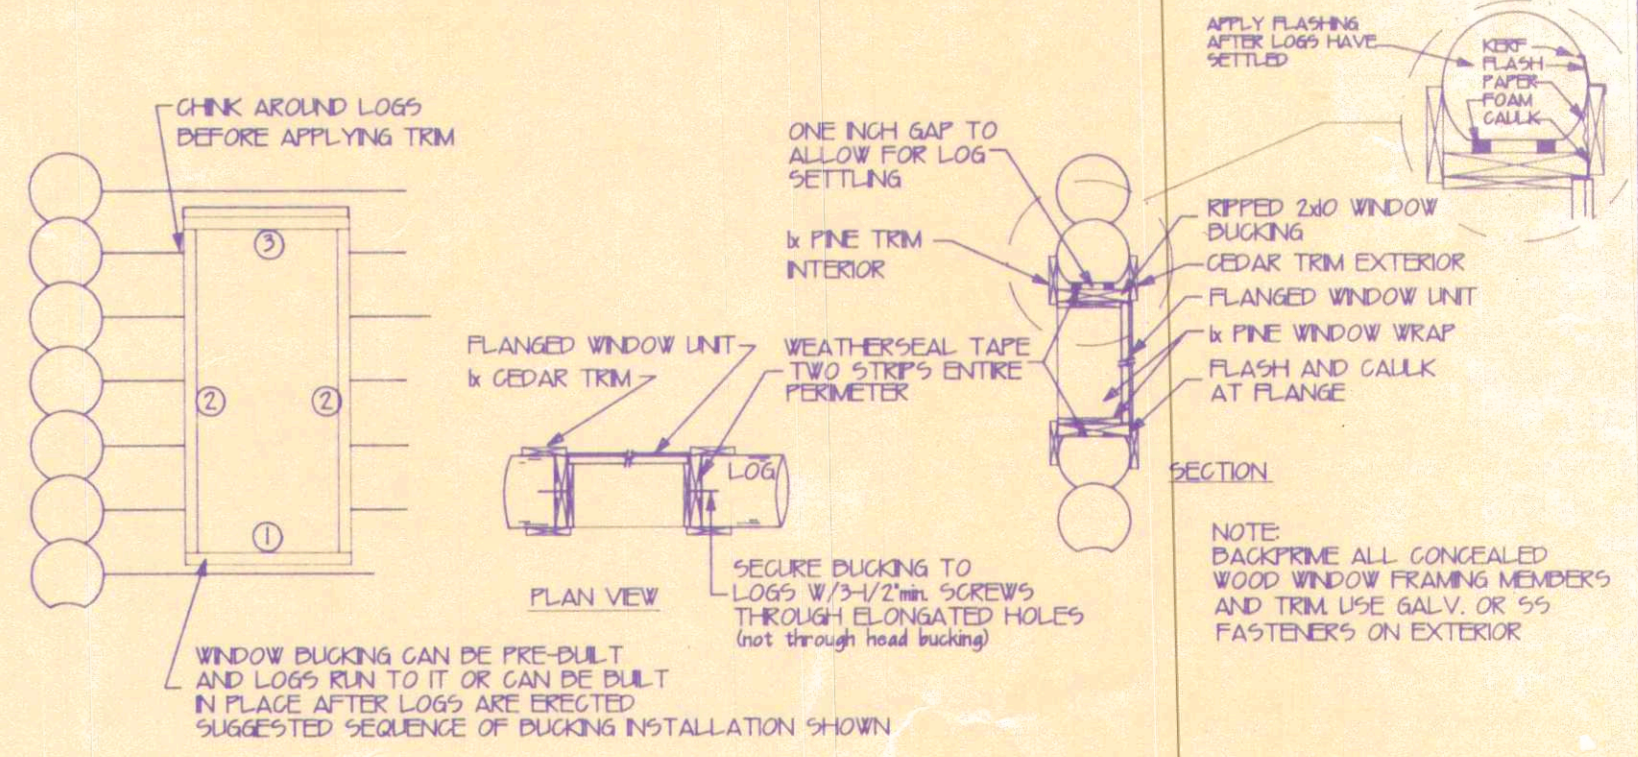

C WINDOW BUCKING AND TRIM
NTS

	C 2	CEILING	FINISH
1	CEL	1x8 PINE SHIP LAP OR T&G	NATURAL
2	CEL	1x8 PINE SEL. DECK	NATURAL
3	CEL	TEXTURED SHEETROCK	P.AINT
4	CEL	PLASTER	
5	CEL	TEXTURED SHEETROCK	P.AINT
6	WALL	FULL LOG OR HALF LOG SIDING	
7	WALL	PLASTER	
8	WALL	VINYL DIRECT GLUE DOWN WOOD OR RUBBER BASE	
9	WALL	WALL TO WALL CARPET WOOD BASE	
10	FLR	HARDWOOD W/WOOD BASE	
11	FLR	2x SELECT DECK PINE OR FIR WATERPROOF FINISH WHERE POSSIBILITY OF MOISTURE EXISTS	
12	FLR	CONCRETE SLAB TROWEL FINISH	
13	FLR	CONCRETE PAVR TILES	
14	FLR	REDWOOD DECKING	

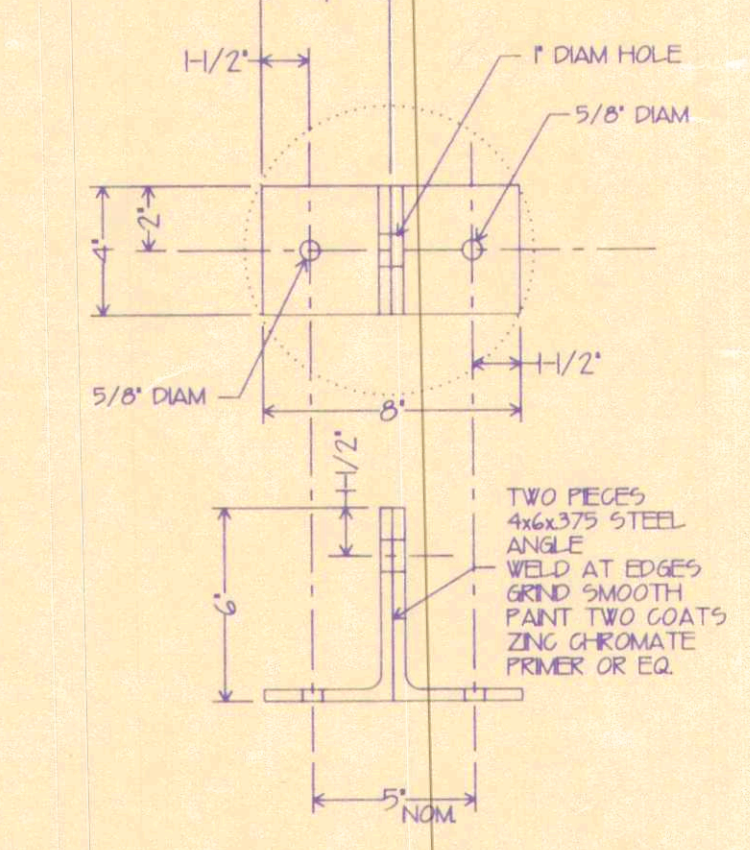

D DECK PIER T-BRACKET

DIMENSION NOTE
EXTERIOR DIMENSIONS ARE PULLED FROM EXTENSION OF FOUNDATION LINE NOT NECESSARILY FROM EDGE OF WALL. SEE B-A5 FOR OPTIONS AND OFFSETS