




|                    |                                   |                                 |   |                           |
|--------------------|-----------------------------------|---------------------------------|---|---------------------------|
| FLATWORK           | B.L. BUILDING LINE                | T.O.F. TOP OF FORM              | U.V.E. UNOBSTRUCTED VISIBILITY EASEMENT | ⊗ MANHOLE                 |
| PROPERTY LINE      | B.L.(FL) FRONT LOAD BUILDING LINE | U.E. UTILITY EASEMENT           | M.ACC.E. MAINTENANCE & ACCESS EASEMENT  | ⊠ GRATE DRAIN             |
| BUILDING LINE      | B.L.(SI) SWING IN BUILDING LINE   | W.L.E. WATER LINE EASEMENT      | ACC.E. ACCESS EASEMENT                  | ⊞ PAD MOUNTED TRANSFORMER |
| EASEMENT           | B.L.(3C) 3 CAR BUILDING LINE      | S.T.M.S.E. STORM SEWER EASEMENT | A.E. AERIAL EASEMENT                    | ⊕ TELEPHONE PEDESTAL      |
| WOODEN FENCE       | G.B.L. GARAGE BUILDING LINE       | S.S.E. SANITARY SEWER EASEMENT  | D.E. DRAINAGE EASEMENT                  | ⊕ GAS METER               |
| WROUGHT IRON FENCE | (B.G.) BUILDER GUIDELINES         | R.O.W. RIGHT-OF-WAY             | E.E. ELECTRIC EASEMENT                  | ⊕ CABLE PEDESTAL          |
| CHAIN LINK FENCE   | F.F. FINISHED FLOOR               | P.A.E. PRIVATE ACCESS EASEMENT  | ○ WATER VALVE                           | ⊕ WATER METER             |
| OVERHEAD ELECTRIC  | EXT. EXTENDED                     | P.U.E. PRIVATE UTILITY EASEMENT | ○ FIRE HYDRANT                          | ⊕ MANHOLE & INLET         |
|                    | PROP. PROPOSED                    | P.V.T. PRIVATE                  | ○ MONUMENT                              | ⊕ INLET                   |
|                    | ELEV. ELEVATION                   | F.N.D. FOUND                    | ○ I.P. IRON PIPE                        | ⊕ VAULT                   |

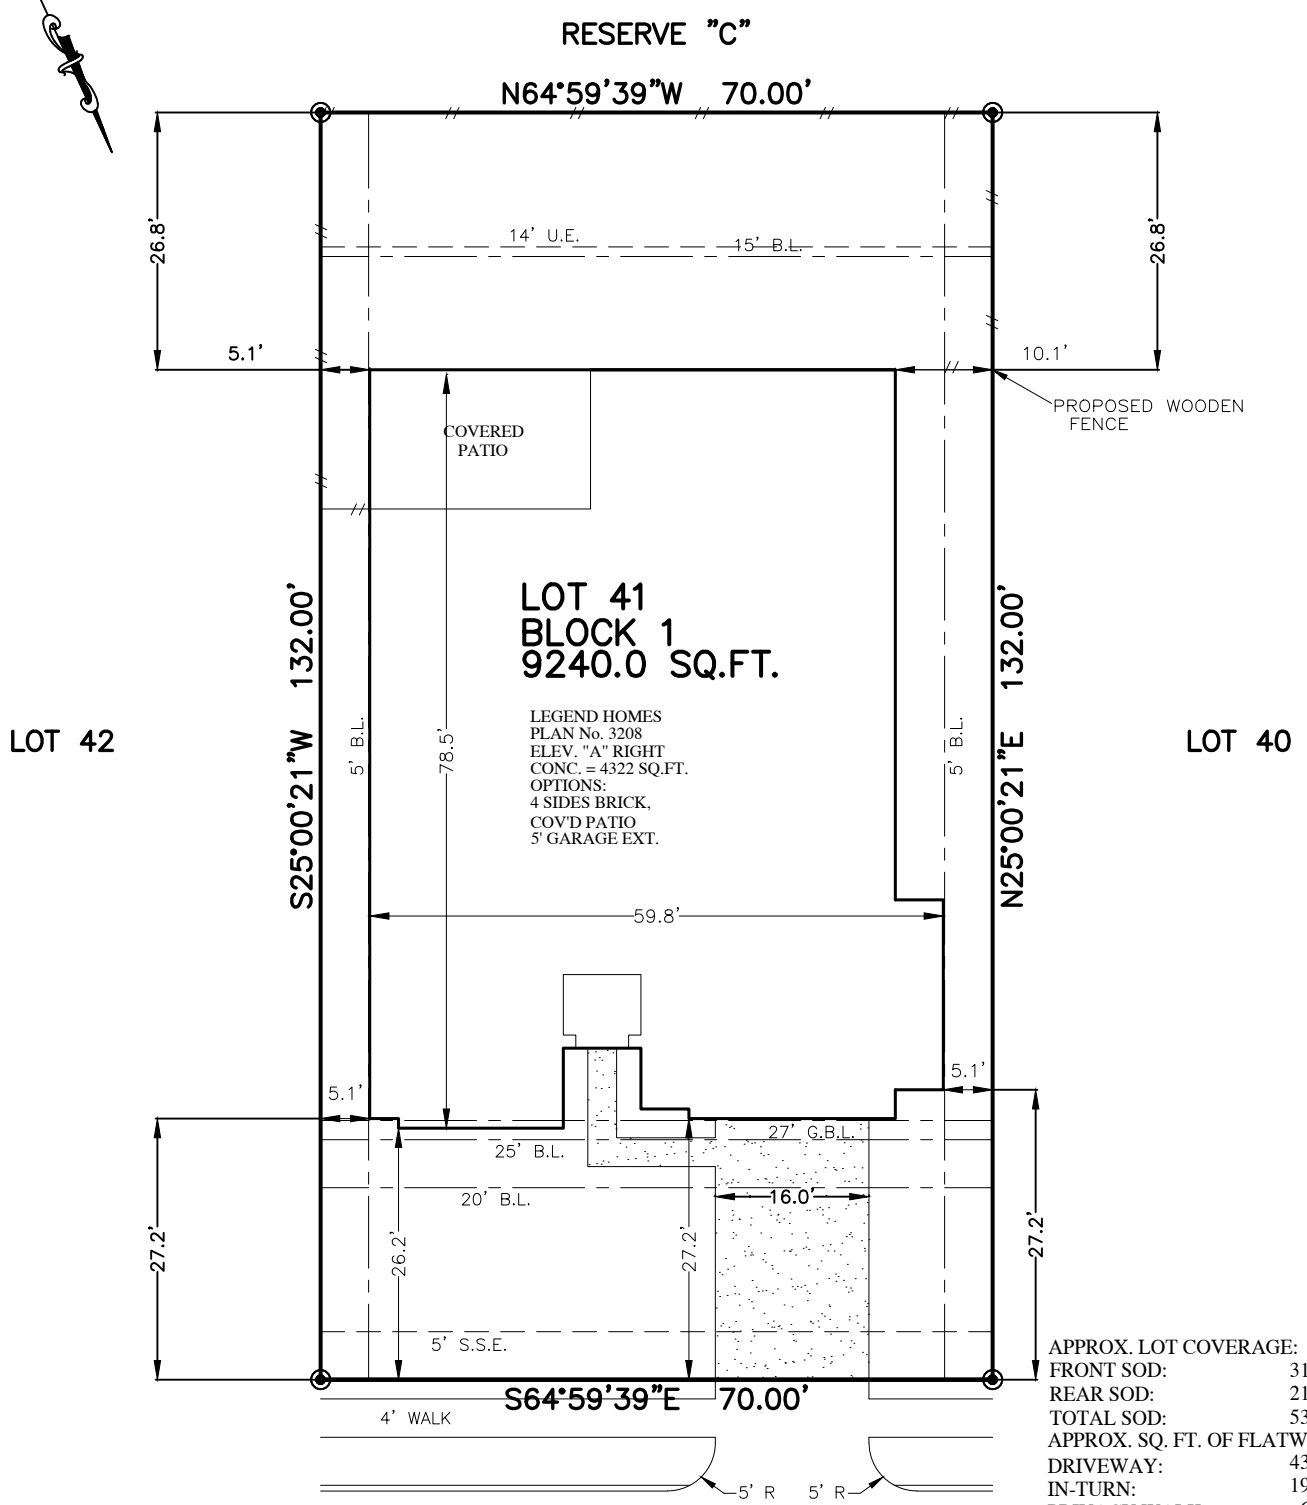

APPROX. LOT COVERAGE: 52.56 %

|                              |                |
|------------------------------|----------------|
| FRONT SOD:                   | 315 SQ. YD.    |
| REAR SOD:                    | 216 SQ. YD.    |
| TOTAL SOD:                   | 531 SQ. YD.    |
| APPROX. SQ. FT. OF FLATWORK: |                |
| DRIVEWAY:                    | 435 SQ. FT.    |
| IN-TURN:                     | 196 SQ. FT.    |
| PRIVACY WALK:                | 68 SQ. FT.     |
| PATIO:                       | 00 SQ. FT.     |
| SIDEWALK:                    | 216 SQ. FT.    |
| A/C PAD:                     | 32 SQ. FT.     |
| TOTAL FLATWORK:              | 947 SQ. FT.    |
| FENCE:                       |                |
| REAR:                        | 70 LIN. FT.    |
| LEFT:                        | 41 LIN. FT.    |
| RIGHT:                       | 27 LIN. FT.    |
| FRONT LEFT:                  | 5 LIN. FT.     |
| FRONT RIGHT:                 | 10 LIN. FT.    |
| TOTAL FENCE:                 | 153.0 LIN. FT. |

**7403  
LAGUNA LAKE DRIVE  
(50' R.O.W.)**

**PLOT PLAN**  
SCALE: 1" = 20'

**NOTES:**  
 1. ALL BEARINGS SHOWN HEREON ARE BASED ON THE RECORDED PLAT.  
 2. SURVEYOR HAS NOT ABSTRACTED THE SUBJECT PROPERTY. ABSTRACTING BY TITLE COMPANY ONLY. ALL EASEMENTS, RESTRICTIONS AND OTHER MATTERS OF RECORD KNOWN TO SURVEYOR ARE SHOWN AND ARE BASED ON THE RECORDED PLAT AND/OR TITLE REPORT. ALLPOINTS LAND SURVEY, INC. IS NOT LIABLE FOR ANY DAMAGES DUE TO INFORMATION NOT PROVIDED TO SURVEYOR OR BUILDER PLACING ANY IMPROVEMENTS WITHIN A BUILDING LINE OR EASEMENT.  
 3. FLATWORK AND FENCING ARE FOR ILLUSTRATION PURPOSES ONLY. REFER TO MUNICIPALITY, HOA, POA, BUILDER GUIDELINES, DEED RESTRICTIONS, DEVELOPMENT PLANS (WSD'S) OR LOCAL CODE FOR REQUIREMENTS. SPECIFIC INSTALLATION REQUIREMENTS TO BE VERIFIED BY BUILDER.  
 4. MINIMUM FINISHED FLOOR REQUIREMENTS ESTABLISHED BY FEMA, LOCAL GOVERNMENT AUTHORITIES AND/OR DEVELOPMENT PLANS (INCLUDING APPLICABLE BENCHMARKS/DATUMS AND ADJUSTMENTS) ARE SUBJECT TO CHANGE DURING CONSTRUCTION PROCESS AND SHOULD BE VERIFIED BY BUILDER BEFORE PROCEEDING WITH EACH PHASE OF CONSTRUCTION. PROPOSED FINISHED FLOOR HEIGHTS ABOVE TOP OF CURB ARE CALCULATIONS FOR DRAINAGE PURPOSES TO BE ADJUSTED BASED UPON ACTUAL LOT CONDITIONS AND DO NOT ESTABLISH A MINIMUM FINISHED FLOOR.

**FOR: LEGEND HOMES**  
 ADDRESS: 7403 LAGUNA LAKE DRIVE  
 ALLPOINTS JOB#: LD203143 BY: MEC  
 G.F.: CG  
 JOB: 188-018

**LOT 41, BLOCK 1,  
LAUREL PARK NORTH, SECTION 1,  
FILM CODE NO. 675631, MAP RECORDS,  
HARRIS COUNTY, TEXAS**



FLOOD ZONE: X  
 COMMUNITY PANEL:  
 48201C0235M  
 EFFECTIVE DATE: 10/16/2013  
 LOMR: \_\_\_\_\_ DATE: \_\_\_\_\_  
 "THIS INFORMATION IS BASED ON GRAPHIC PLOTTING. WE DO NOT ASSUME RESPONSIBILITY FOR EXACT DETERMINATION"

ISSUE DATE: 4/16/2020  
 ISSUE DATE: 3/2/2020

©2020, ALLPOINTS LAND SURVEY, INC.  
 All Rights Reserved.