


GF NO. CTH-WD-CTT15657230ZDP CHICAGO TITLE  
 ADDRESS: 1323 CARAQUET DRIVE  
 SPRING, TEXAS 77386  
 BORROWER: ADAM KEITH MCMONAGLE

SCALE: 1" = 30'

# LOT 24, BLOCK 6 IMPERIAL OAKS, SECTION 9

A SUBDIVISION IN MONTGOMERY COUNTY, TEXAS,  
 ACCORDING TO THE MAP OR PLAT RECORDED IN  
 CABINET "G", SHEET 179A, OF THE MAP RECORDS OF  
 MONTGOMERY COUNTY, TEXAS

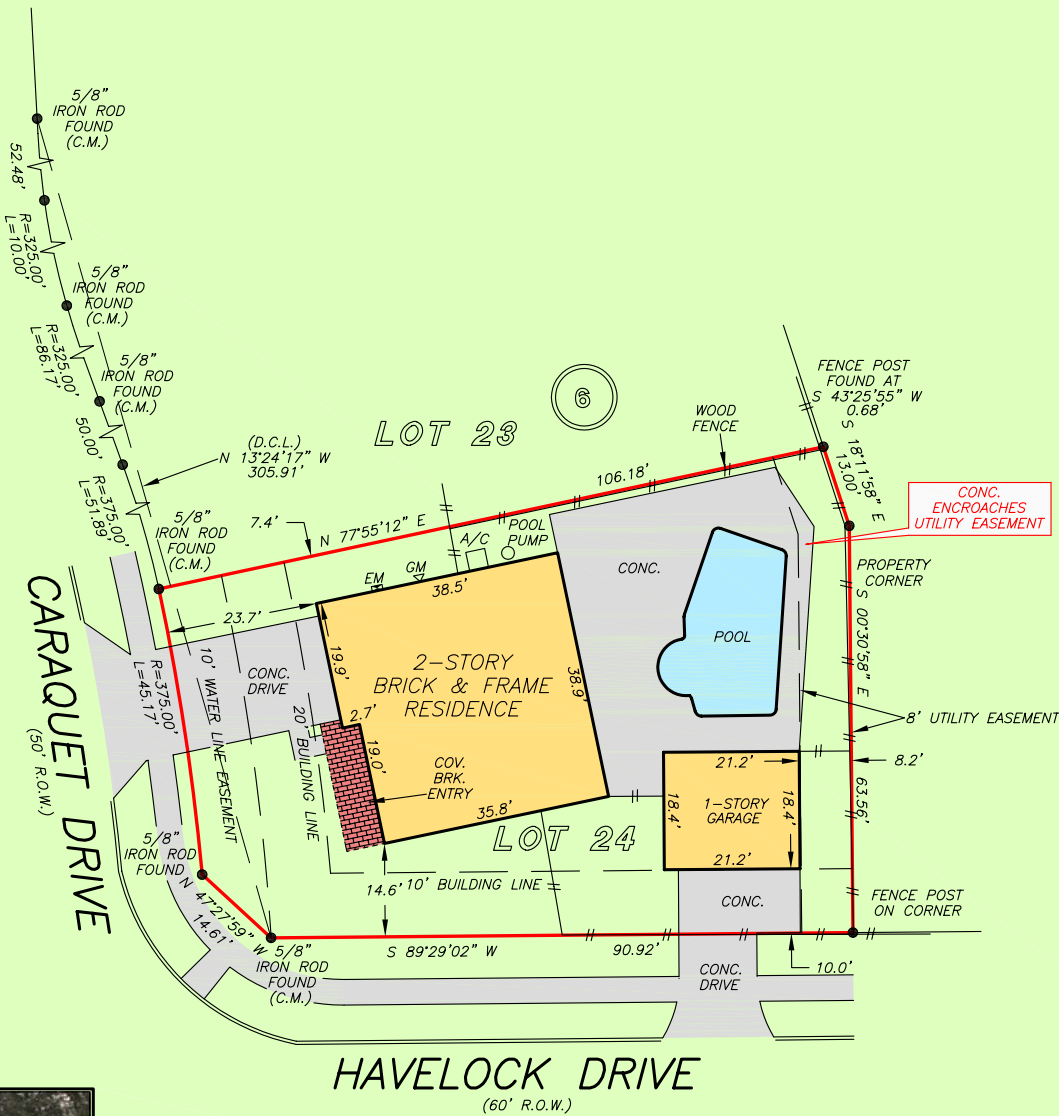

IMPERIAL OAKS, SECTION 9  
 CAB. H. SH. 168B



THIS PROPERTY DOES NOT LIE WITHIN THE  
 100 YEAR FLOOD PLAIN AS PER FIRM  
 PANEL NO. 48339C 0545 G  
 MAP REVISION: 08/18/2014  
 ZONE X  
 BASED ONLY ON VISUAL EXAMINATION OF MAPS.  
 INACCURACIES OF FEMA MAPS PREVENT EXACT  
 DETERMINATION WITHOUT DETAILED FIELD STUDY

A SUBSURFACE INVESTIGATION  
 WAS BEYOND THE SCOPE OF THIS SURVEY

D.C.L. = DIRECTIONAL CONTROL LINE  
 RECORD BEARING: CABINET "G", SHEET 179A, M.C.M.R.

DRAWN BY: AC

I HEREBY CERTIFY THAT THIS SURVEY WAS MADE  
 ON THE GROUND, THAT THIS PLAT CORRECTLY  
 REPRESENTS THE FACTS FOUND AT THE  
 TIME OF SURVEY AND THAT THERE ARE NO  
 ENCROACHMENTS APPARENT ON THE GROUND,  
 EXCEPT AS SHOWN HEREON. THIS SURVEY IS  
 CERTIFIED FOR THIS TRANSACTION ONLY AND  
 ABSTRACTING PROVIDED IN THE ABOVE  
 REFERENCED TITLE COMMITMENT WAS RELIED  
 UPON IN PREPARATION OF THIS SURVEY.

GEORGE GALE  
 PROFESSIONAL LAND SURVEYOR  
 NO. 4678  
 JOB NO. 16-00523  
 JANUARY 25, 2016



DEBBIE POWERS  
 281-362-2008



**PRECISION**  
 surveyors

1-800-LANDSURVEY  
 www.precisionurveyors.com  
 281-496-1586 FAX 281-496-1867 210-829-4941 FAX 210-829-1555  
 950 THREADNEEDLE STREET SUITE 150 HOUSTON, TEXAS 77079 1777 NE LOOP 410 SUITE 600 SAN ANTONIO, TEXAS 78217  
 FIRM NO. 10063700