


K. Michelle Shanea Phillips


① EASEMENT
V.1196, P.135
H.C.D.R.

A BURCHLI HOMES

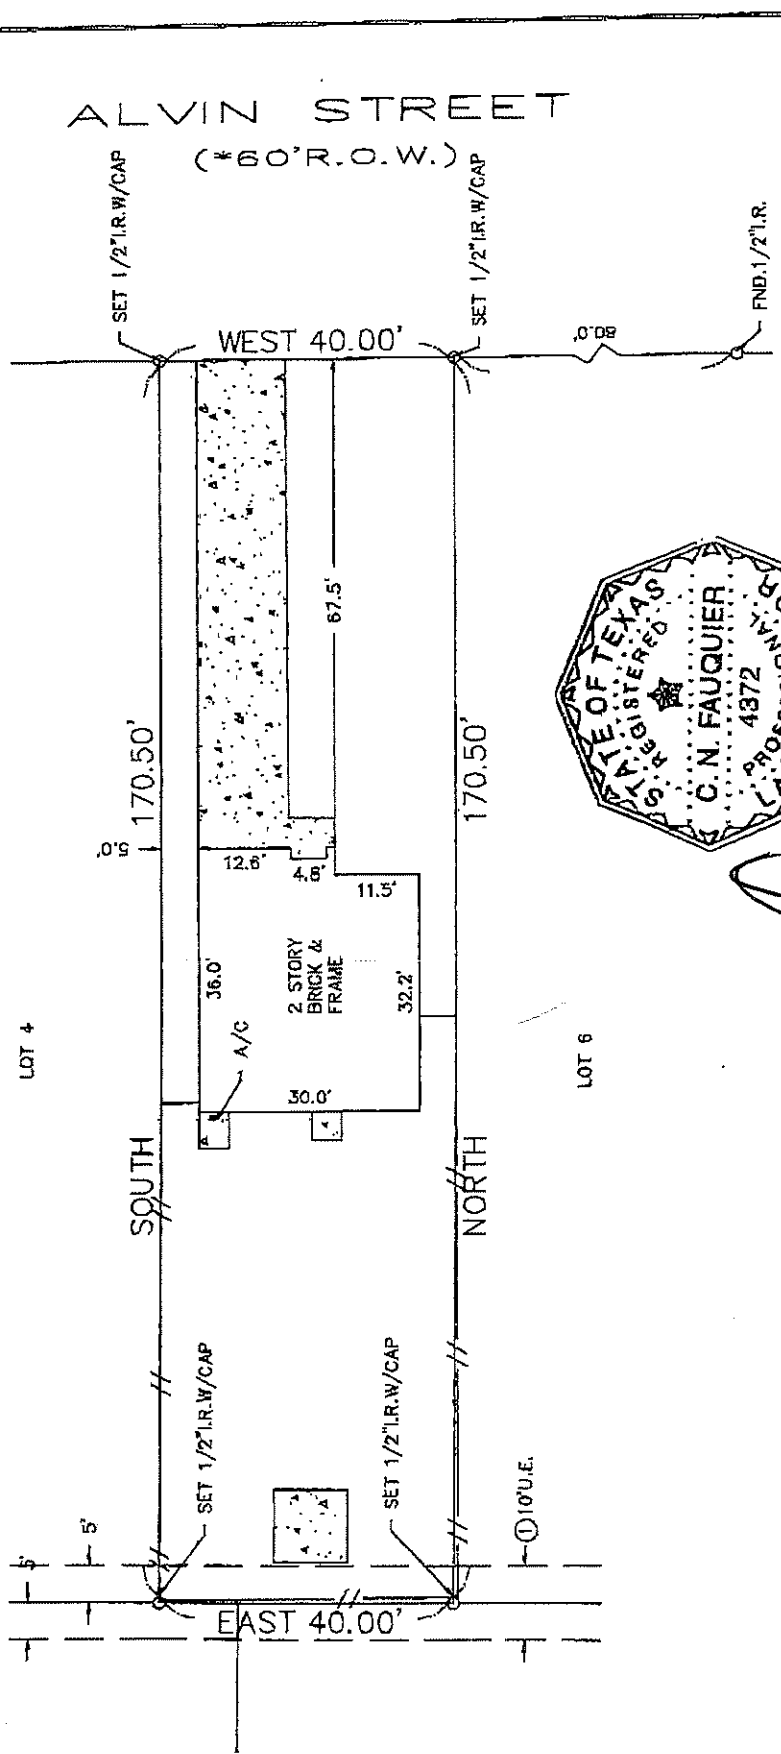

UPDATED: 11-20-08 WOOD FORM, 3-23-09 FINAL

The above tract of land is not located in the 100-year flood as to the National Flood Insurance Program, Community-Panel No. 480201C-0650L ZONE X. 6-18-07
The Surveyor is not responsible for final determination.

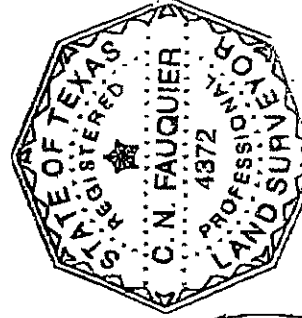

I hereby certify that the above is a representation of an actual survey made on the ground under my supervision.

STEWART TITLE COMPANY
Closser: Jerry

(281) 359-1280 Fax: (281) 359-9207

THIS SURVEY CERTIFIED FOR THIS TRANSACTION ONLY

G.F. NO. 08123376

| | | |
|---|------------------|---------------------|
| SECTION: N/A | SURVEY: N/A | ABSTRACT NO: N/A |
| U.S. SURVEYING COMPANY, INC. A Professional Land Surveying Company | REF. V.998 P.713 | D.R. DATE: 10-13-09 |
| 321 Century Plaza Drive Suite 105 Houston, Texas 77073 (281) 443-0288 FAX (281) 443-9224 | JOB NO. 15-5776 | DRAWN BY: LGS |
| STATE: TEXAS | | |