

CF. NO. 00472570 CHICAGO TITLE
 ADDRESS: 3327 RIVIERA DRIVE
 SUGAR LAND, TEXAS 77479
 HORROWAY


201-CDD-3200 p.1

**LOT 2, BLOCK 1
 ALCORN BEND, SECTION 3**

ACCORDING TO THE MAP OR PLAT THEREOF RECORDED
 IN SLIDE NO. 1344/A OF THE PLAT RECORDS
 OF FORT BEND COUNTY, TEXAS

SCALE: 1" = 30'

*Webb
 Gayton Neas*

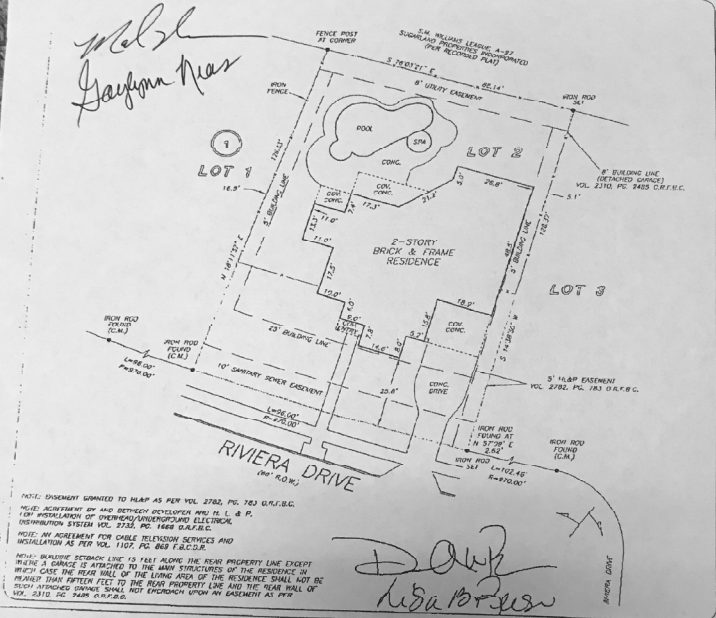

*Dave
 Gibson*







 2. CHAIN BEARING: SEE PL. 1344/A O.R.F.C.
 DRAWN BY: GY

GINGER CONNOR
 281-396-3036

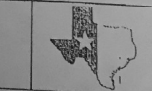

PRECISION SURVEYORS, INC.

1-800-LANDSURVEY 281-496-1346
 1-800-528-3787 FAX 281-496-1657
 1403 HUNTERS CREEK SUITE 8700 HOUSTON, TEXAS 77056