


REAR ELEVATION

1/4" = 1'-0"

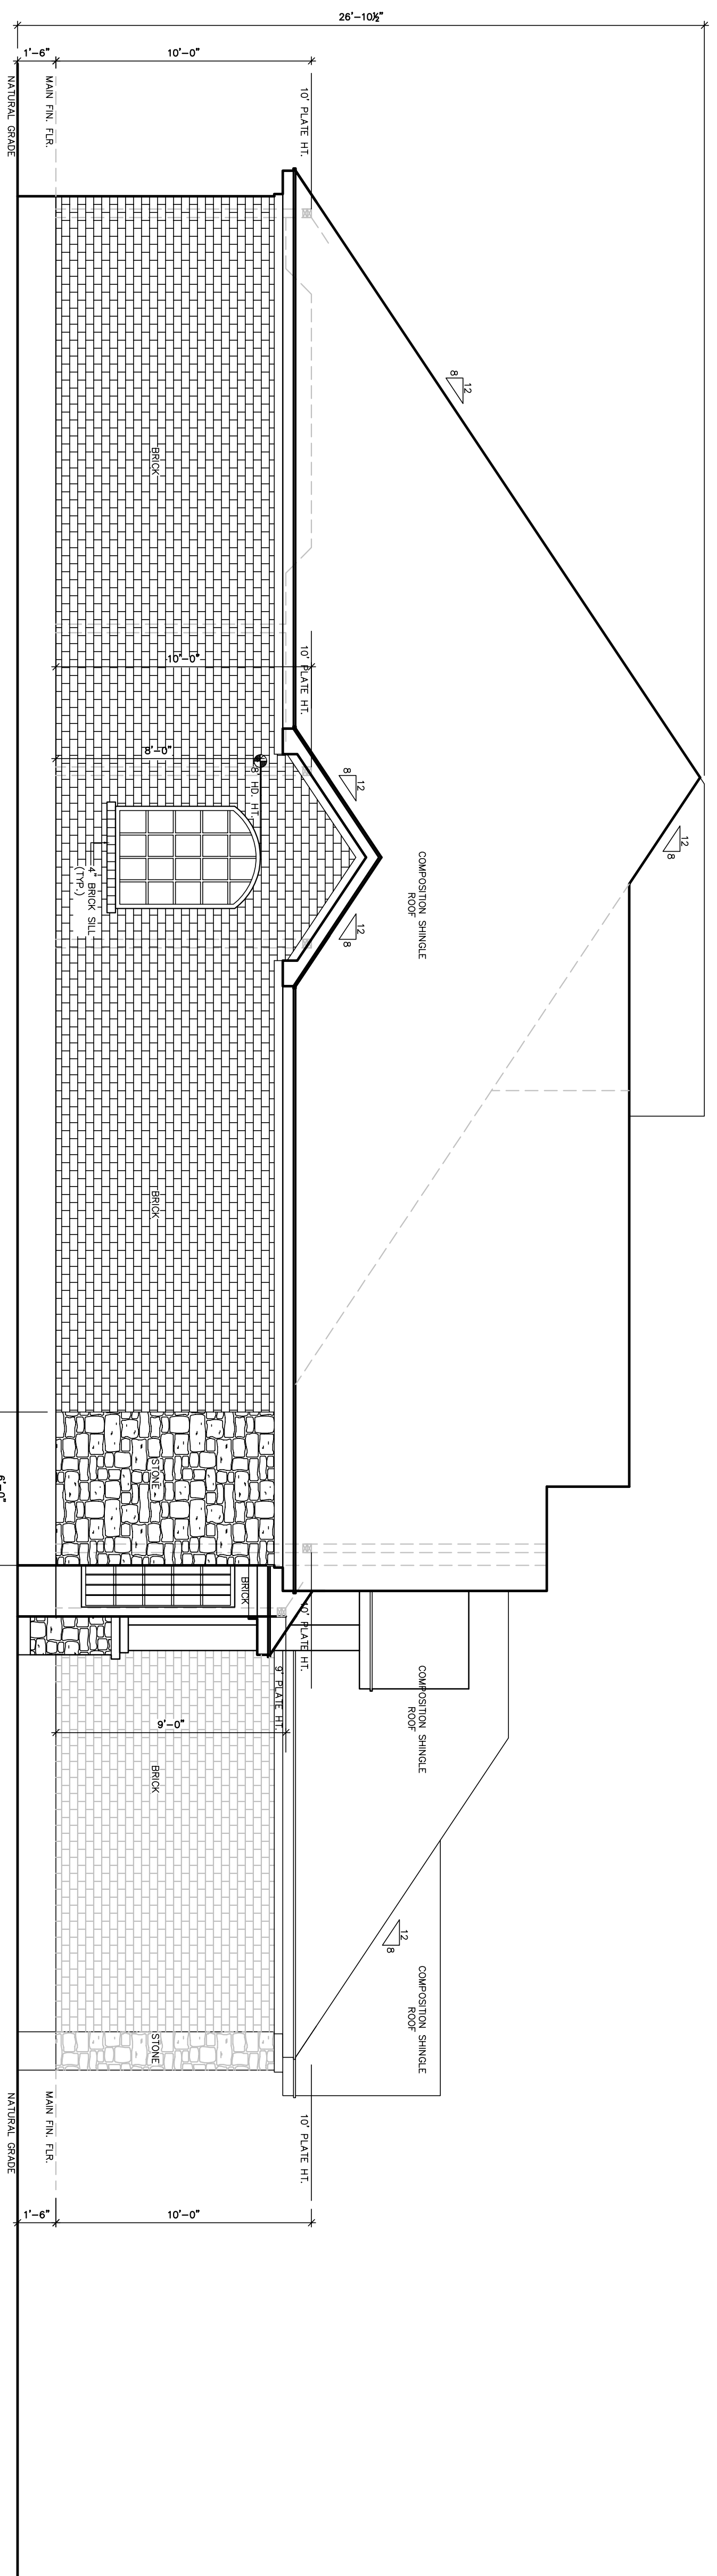

LEFT ELEVATION

1/4" = 1'-0"

A CUSTOM RESIDENCE FOR
 Mr. Jeff Allen
 Project at: 26217 Crown Ranch Blvd.
 Montgomery, Texas 77316

| |
|--|
| March 14, 2014 (Progress Plan) |
| March 15, 2014 (Progress Plan) |
| March 16, 2014 (Progress Plan) |
| March 27, 2014 (Progress Plan) |
| April 15, 2014 (Progress Plan) |
| May 23, 2014 (Progress Plan) |
| June 12, 2014 (Progress Plan) |
| August 19, 2014 (Issue for Const.) |
| September 2, 2014 (H.O.A. Re-submitted) |
| September 7, 2014 (H.O.A. Re-submitted) |
| October 7, 2014 (H.O.A. Re-submitted) |