

**WILLIAM MUNSON SURVEY, A-90**  
WASHINGTON COUNTY, TEXAS


**TRACT 81**  
CALLED 4.346 ACRES  
CENTERLINE OF LITTLE CEDAR CREEK

**TRACT 79**  
CALLED 3.783 ACRES

**TRACT 80**  
CALLED 6.264 ACRES

**TRACT 82**  
CALLED 4.374 ACRES

**9.531 ACRES**

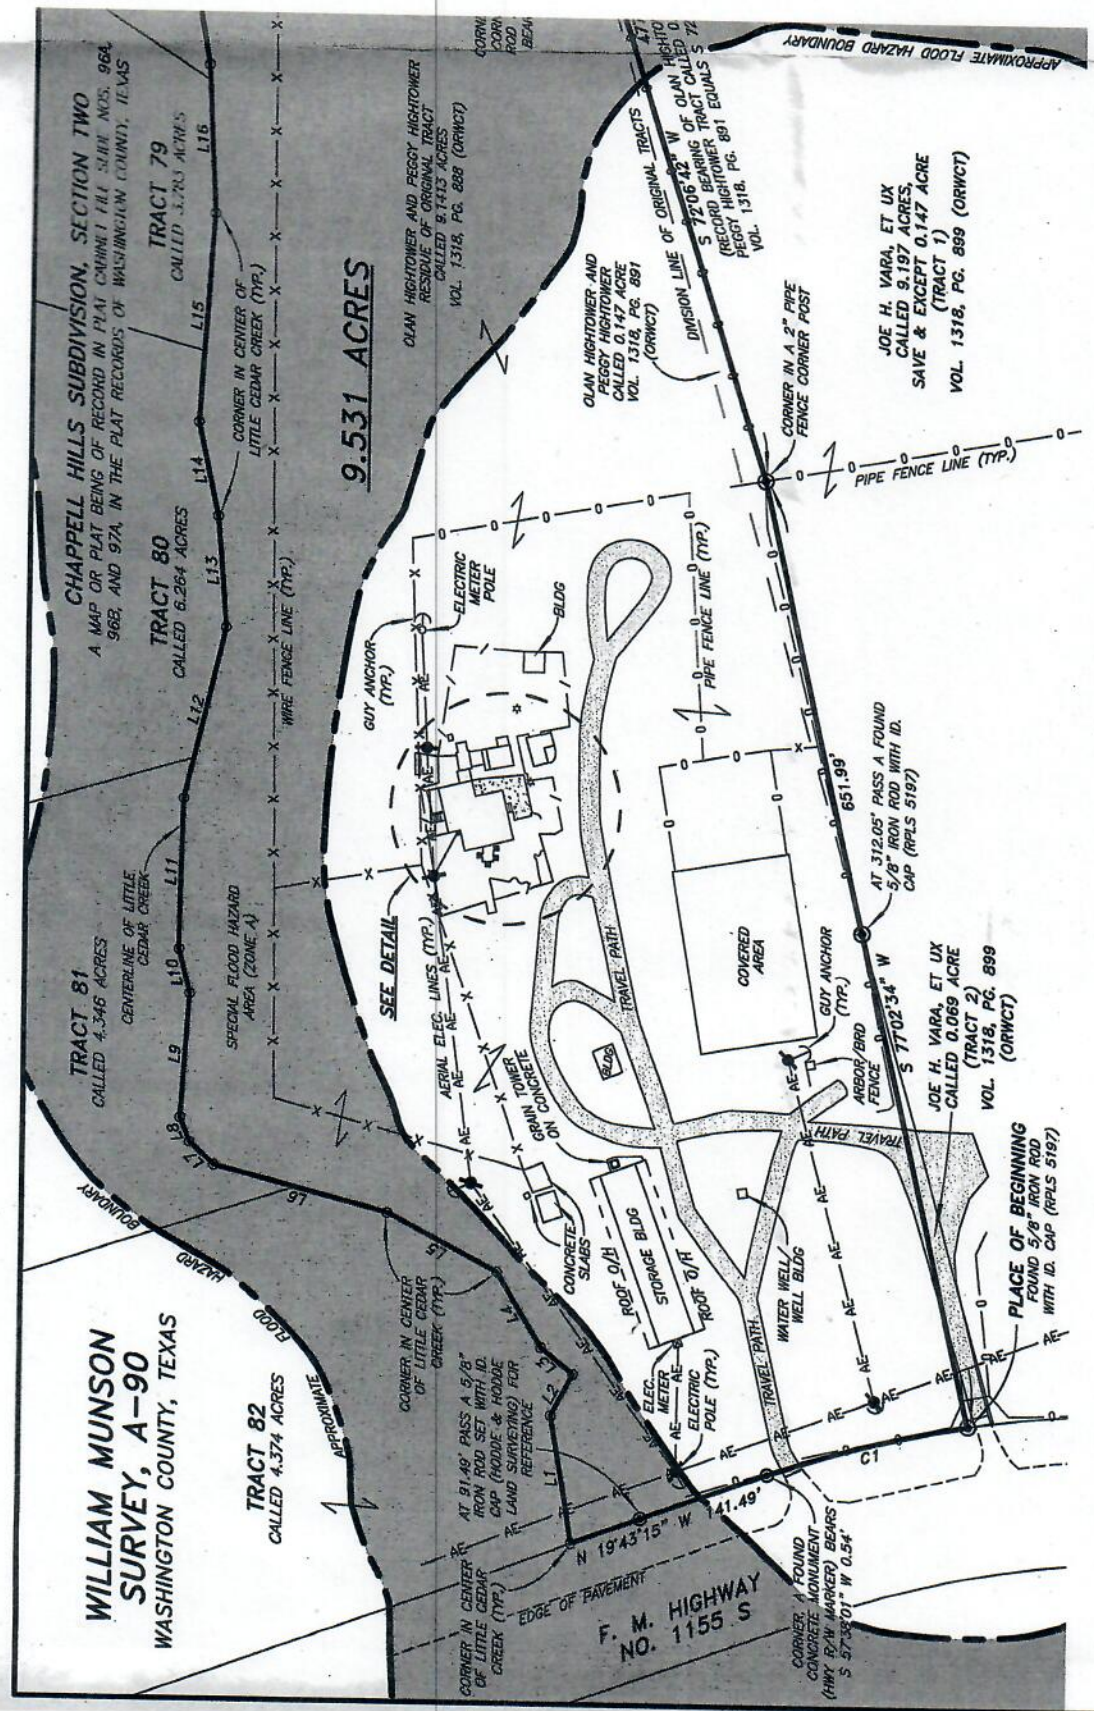

**F. M. HIGHWAY NO. 1155 S**

JOE H. VARA, ET UX  
CALLED 9.197 ACRES,  
SAVE & EXCEPT 0.147 ACRE  
(TRACT 1)  
VOL. 1318, PG. 899 (ORWCT)

JOE H. VARA, ET UX  
CALLED 0.069 ACRE  
(TRACT 2)  
VOL. 1318, PG. 899  
(ORWCT)

PLACE OF BEGINNING  
FOUND 5/8" IRON ROD  
WITH ID. CAP (RPLS 5197)

NOTES:

SURVEY MAP