
GF NO. 16003629 OLD REPUBLIC TITLE ADDRESS: 11122 ATWELL DRIVE HOUSTON, TEXAS 77096 BORROWER: DOUGLAS CHUNG AND LAURA CHUNG

LOT 19, BLOCK 191 PARTIAL REPLAT OF WESTBURY, SECTION 5

SCALE: 1" = 30'

A SUBDIVISION IN HARRIS COUNTY, TEXAS
ACCORDING TO THE MAP OR PLAT THEREOF RECORDED
IN VOLUME 54, PAGE 62, OF THE MAP RECORDS
OF HARRIS COUNTY, TEXAS

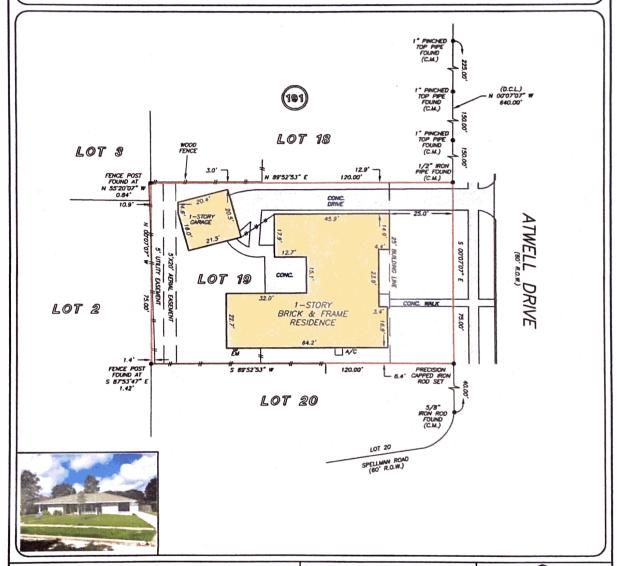

THIS PROPERTY DOES NOT LIE WITHIN THE 100 YEAR FLOOD PLAIN AS PER FIRM PANEL NO. 48201C 0865 L. MAP REVISION. 08/18/2007 ZONE X STANDARD OF THAN SASED ONLY ON VISUAL EXAMINATION OF MAPS IMACCURACIES OF FEMA MAPS PREVENT EXCLUDIORISMATON WITHOUT DETAILED FIELD STUDY DETAILED FIELD STUDY

A SUBSURFACE INVESTIGATION
WAS BEYOND THE SCOPE OF THIS SURVEY

D.C.L = DIRECTIONAL CONTROL LINE RECORD BEARING: IN VOLUME 54, PAGE 62, H.C.M.R. I HEREBY CERTIFY THAT THIS SURVEY WAS MADE ON THE GROUND, THAT THIS PLAT CORRECTLY REPRESENTS THE FACTS FOUND AT THE REPRESENTS THE FACTS FOUND AT THE ARE NO ENCROACHMENTS APPARENT ON THE GROUND, EXCEPT AS SHOWN HEREON. THIS SURVEY IS CETTIFED FOR THIS TRUNKACTION ONLY AND ABSTRACTION OF THIS TOTAL REPRESENCED THE COMMITMENT MAS RELED UPON IN PREPARATION OF THIS SURVEY.

THE CONTRACTOR

JAMES P. WALKOVIAK PROFESSIONAL LAND SURVEYOR NO. 5971 JOB NO. 16-07148 AUGUST 1, 2016







DRAWN BY: CB

