




HAWTHORNE
STEEL BUILDINGS

X _____

Date: _____

4/12 Roof Pitch w/
Continuous Ridge Vent

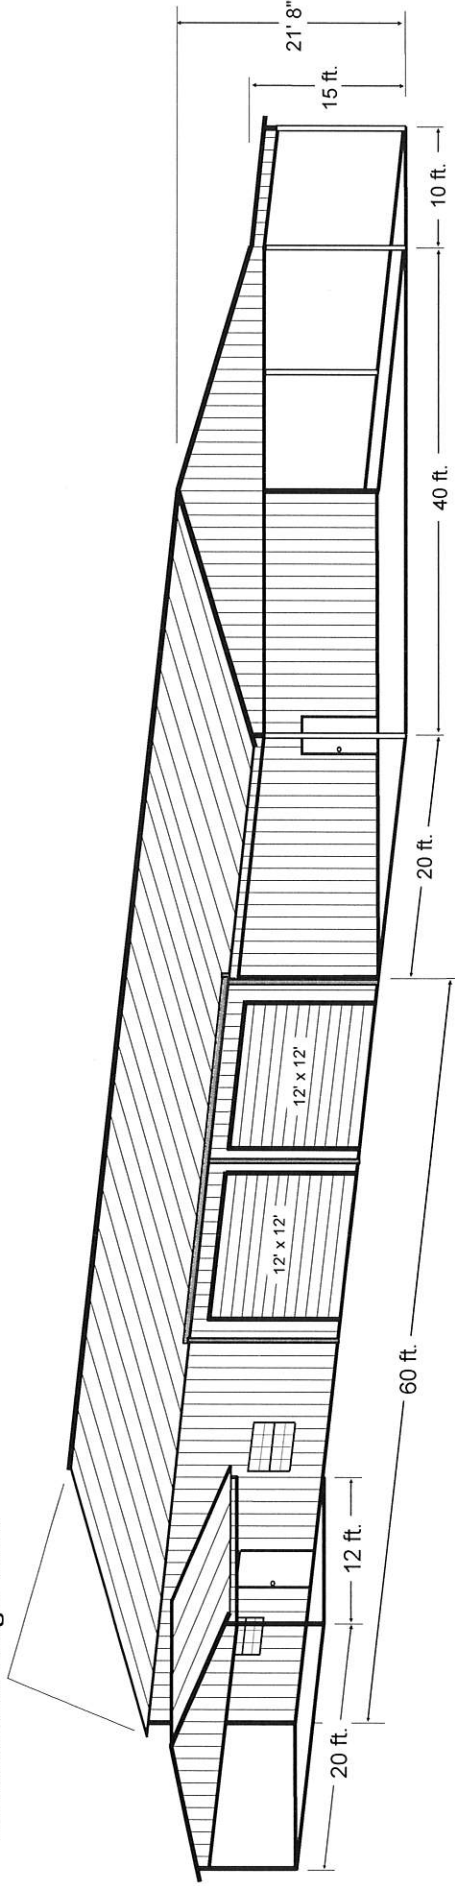

Westerman - 40'x60'x15'
w/ (1)-20'x40'x15' Concrete Porch
w/ (1)-12'x20'x10'8" Side Porch
w/ (1)-10'x80'x14' Concrete Lean


Elevation



X _____

Date: _____

Westerman - 40'x60'x15'
 w/ (1)-20'x40'x15' Concrete Porch
 w/ (1)-12'x20'x10'8" Concrete Side Porch
 w/ (1)-10'x80'x13' Concrete Lean

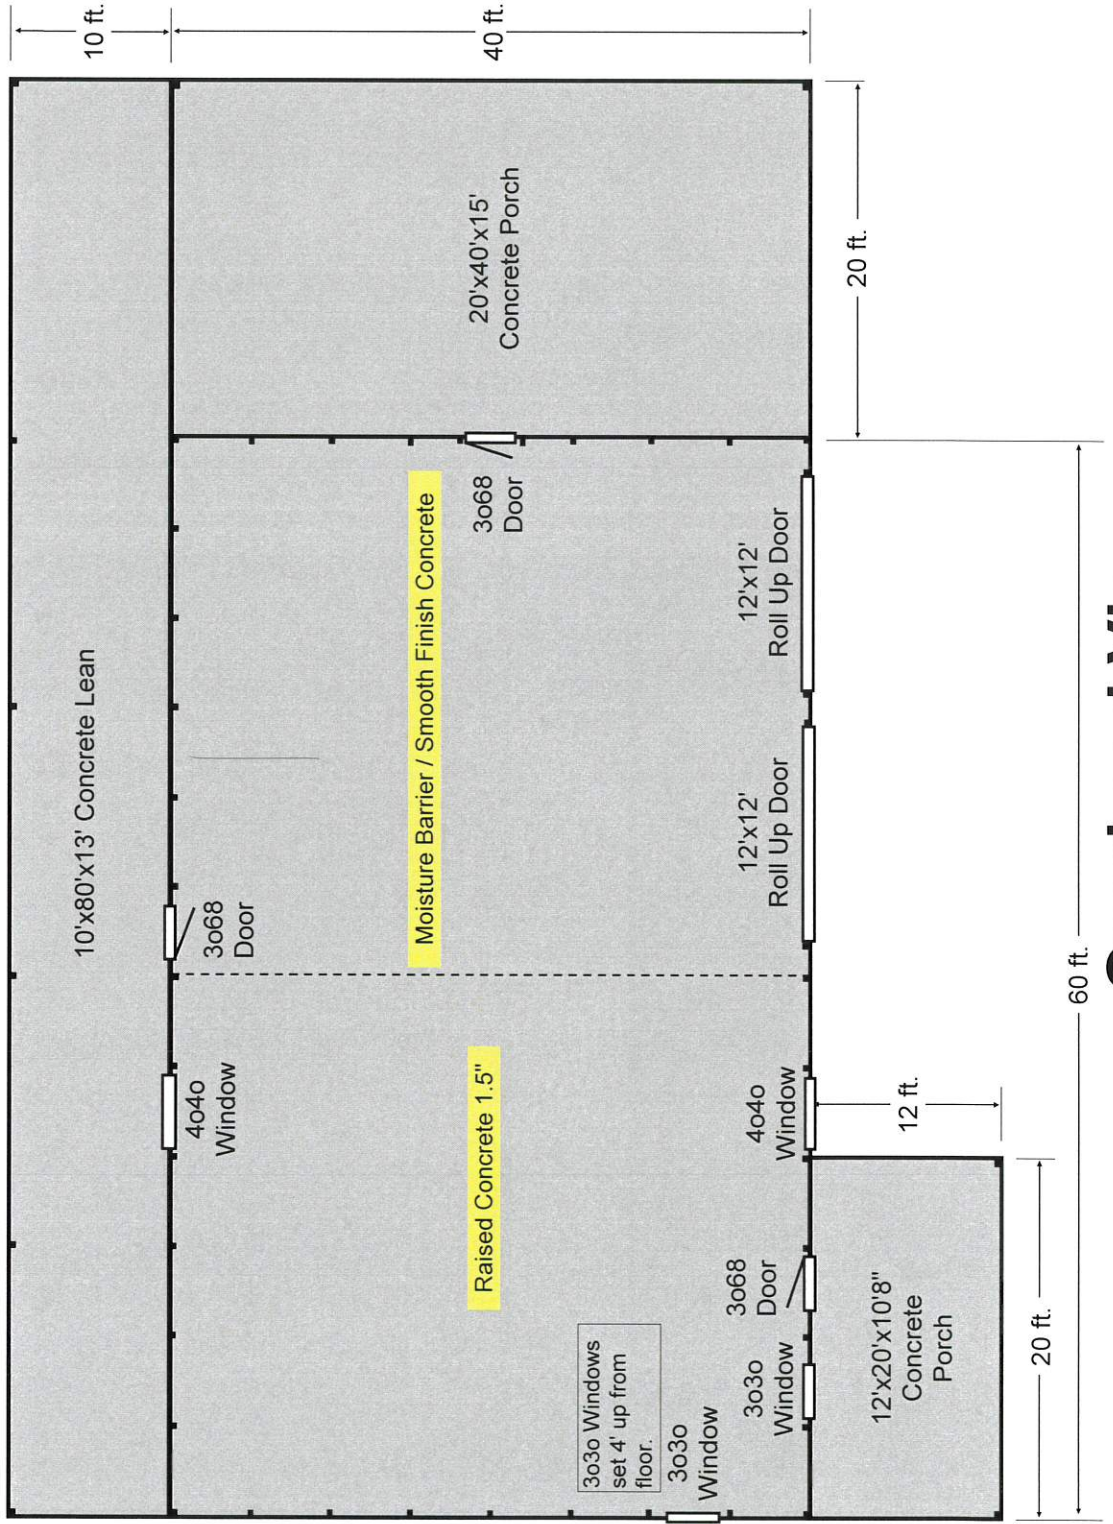

Overhead View