

HOSKINS LAND SURVEYORS, INC.


P.O. BOX 1017, PINEHURST, TX 77362-1017

281-252-7700 dh4789@gmail.com

2013-959DS



BUCK SPRINGS TRAIL (50' R/W)

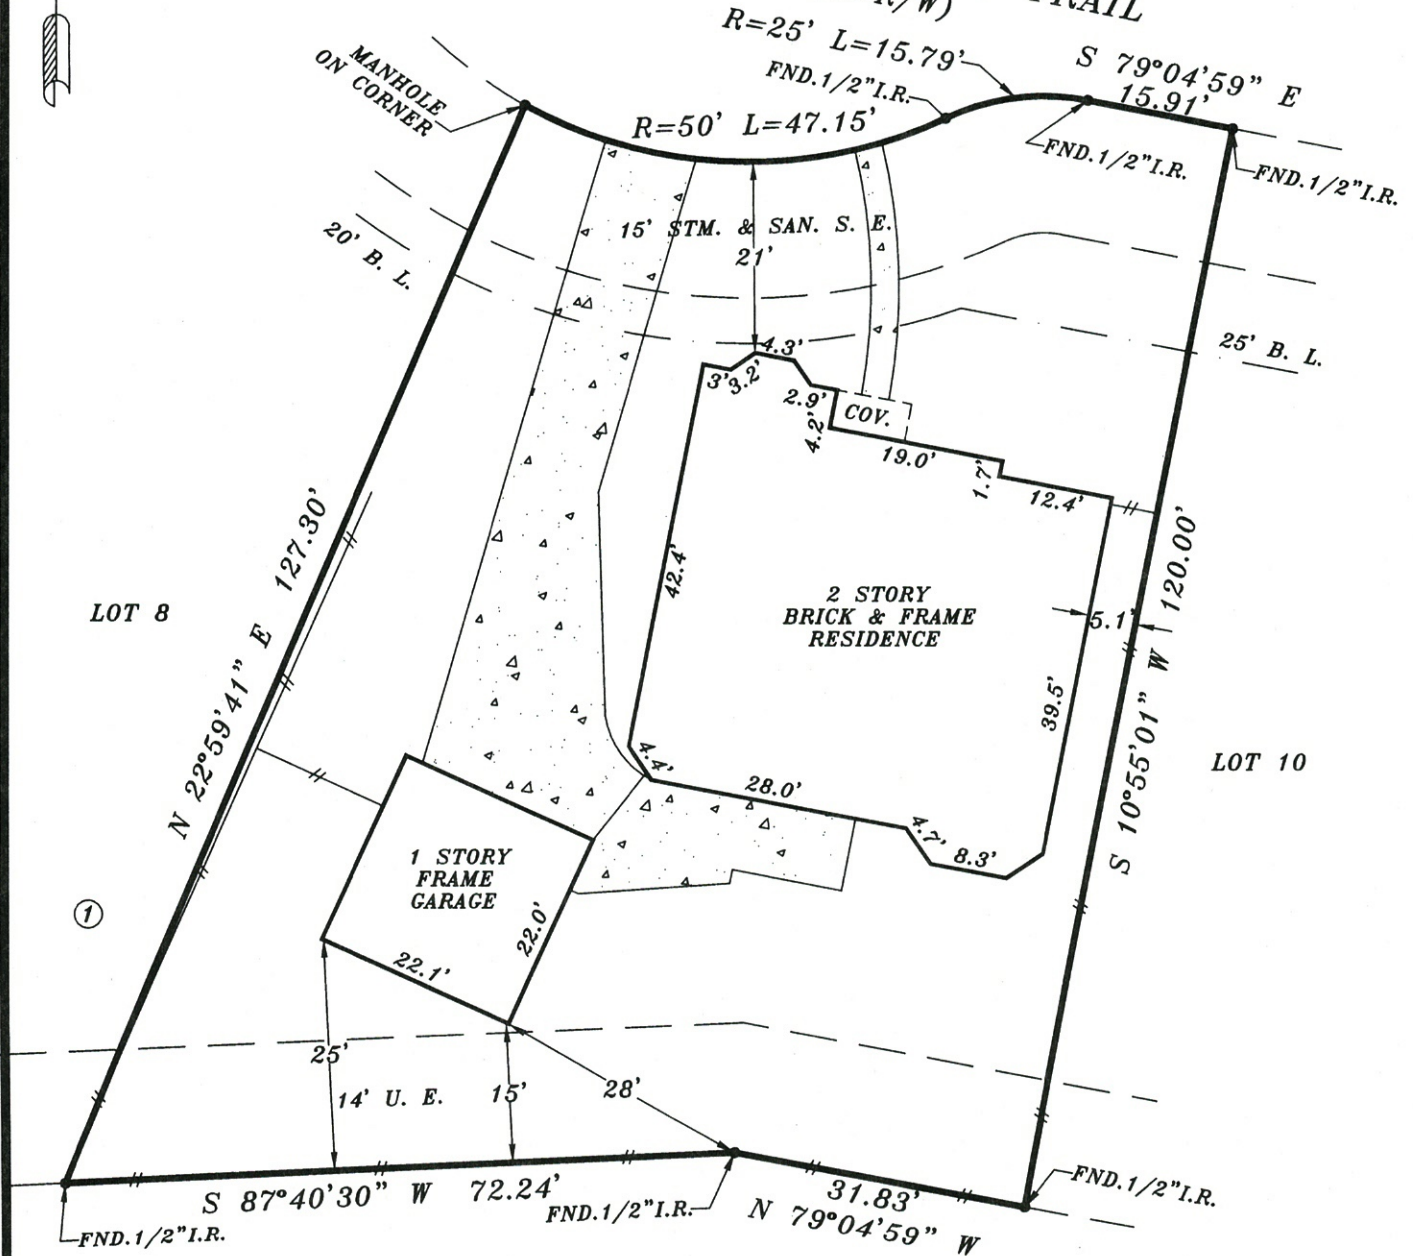

ACREAGE

NOTE: BEARINGS ARE BASED ON RECORDED PLAT.
PROPERTY SUBJECT TO:

1. ANY AND ALL DEED RESTRICTIONS AND/OR COVENANTS OF RECORDS. (SEE TITLE COMMITMENT, SCHEDULE B)

HOSKINS LAND SURVEYORS, INC. ASSUMES NO RESPONSIBILITY FOR THE REVIEW OR INTERPRETATION OF ANY EXISTING RESTRICTIONS AND/OR COVENANTS.

BY GRAPHIC PLOTTING ONLY, THE PROPERTY SHOWN HEREON DOES NOT LIE WITHIN THE DESIGNATED 100 YR. FLOOD PLAIN. NO DETERMINATION IS MADE AS TO WHETHER PROPERTY WILL OR WILL NOT ACTUALLY FLOOD.
FIRM PANEL NO. 48201C 0240M
ZONE: "X" DATE: 10-16-13

THIS SURVEY WAS PERFORMED IN ACCORDANCE WITH TITLE COMMITMENT PROVIDED BY CHICAGO TITLE
GF# CTT13630999CS



I HEREBY CERTIFY THAT THIS PLAT REPRESENTS THE FINDINGS OF AN ON THE GROUND SURVEY MADE UNDER MY SUPERVISION ON THIS DAY AND IS CORRECT TO THE BEST OF MY KNOWLEDGE AND THAT THERE WERE NO APPARENT ENCROACHMENTS AT THE TIME OF THE SURVEY, UNLESS SHOWN OR NOTED OTHERWISE. SURVEY IS VALID FOR THIS TRANSACTION ONLY AND IS NON-TRANSFERABLE.

2. UNDERGROUND/OVERHEAD ELECTRIC SERVICE AGREEMENT - H.C.C.F. NO. V594728.

PLAT OF PROPERTY FOR
PETER GONZALEZ
AT 11643 BUCK SPRINGS TRAIL
LOT(S) 9 BLOCK 1
LAKEWOOD GROVE, SECTION 11
FILM CODE NO. 499122 H.C.M.R.
TOMBALL, HARRIS COUNTY, TEXAS 77377
SCALE: 1"=20' DATE: NOV. 20, 2013

David Hoskins

DAVID HOSKINS-TEXAS RPLS #4789
COPYRIGHT 2013, HOSKINS LAND SURVEYORS, INC.