
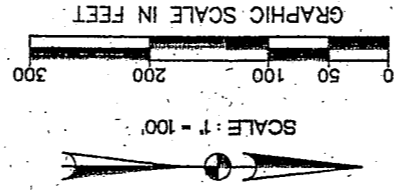


# BENTWATER SECTION FIFTY SIX

BEING A SUBDIVISION OF 18.7454 ACRES  
 IN THE OWEN SHANNON SURVEY, A - 36  
 MONTGOMERY COUNTY, TEXAS  
 19 LOTS 2 BLOCKS 1 RESERVE

ENGINEER  
**CENTURY ENGINEERING, INC.**  
 3090 SOUTH GESSNER SUITE 100, HOUSTON, TEXAS 77063

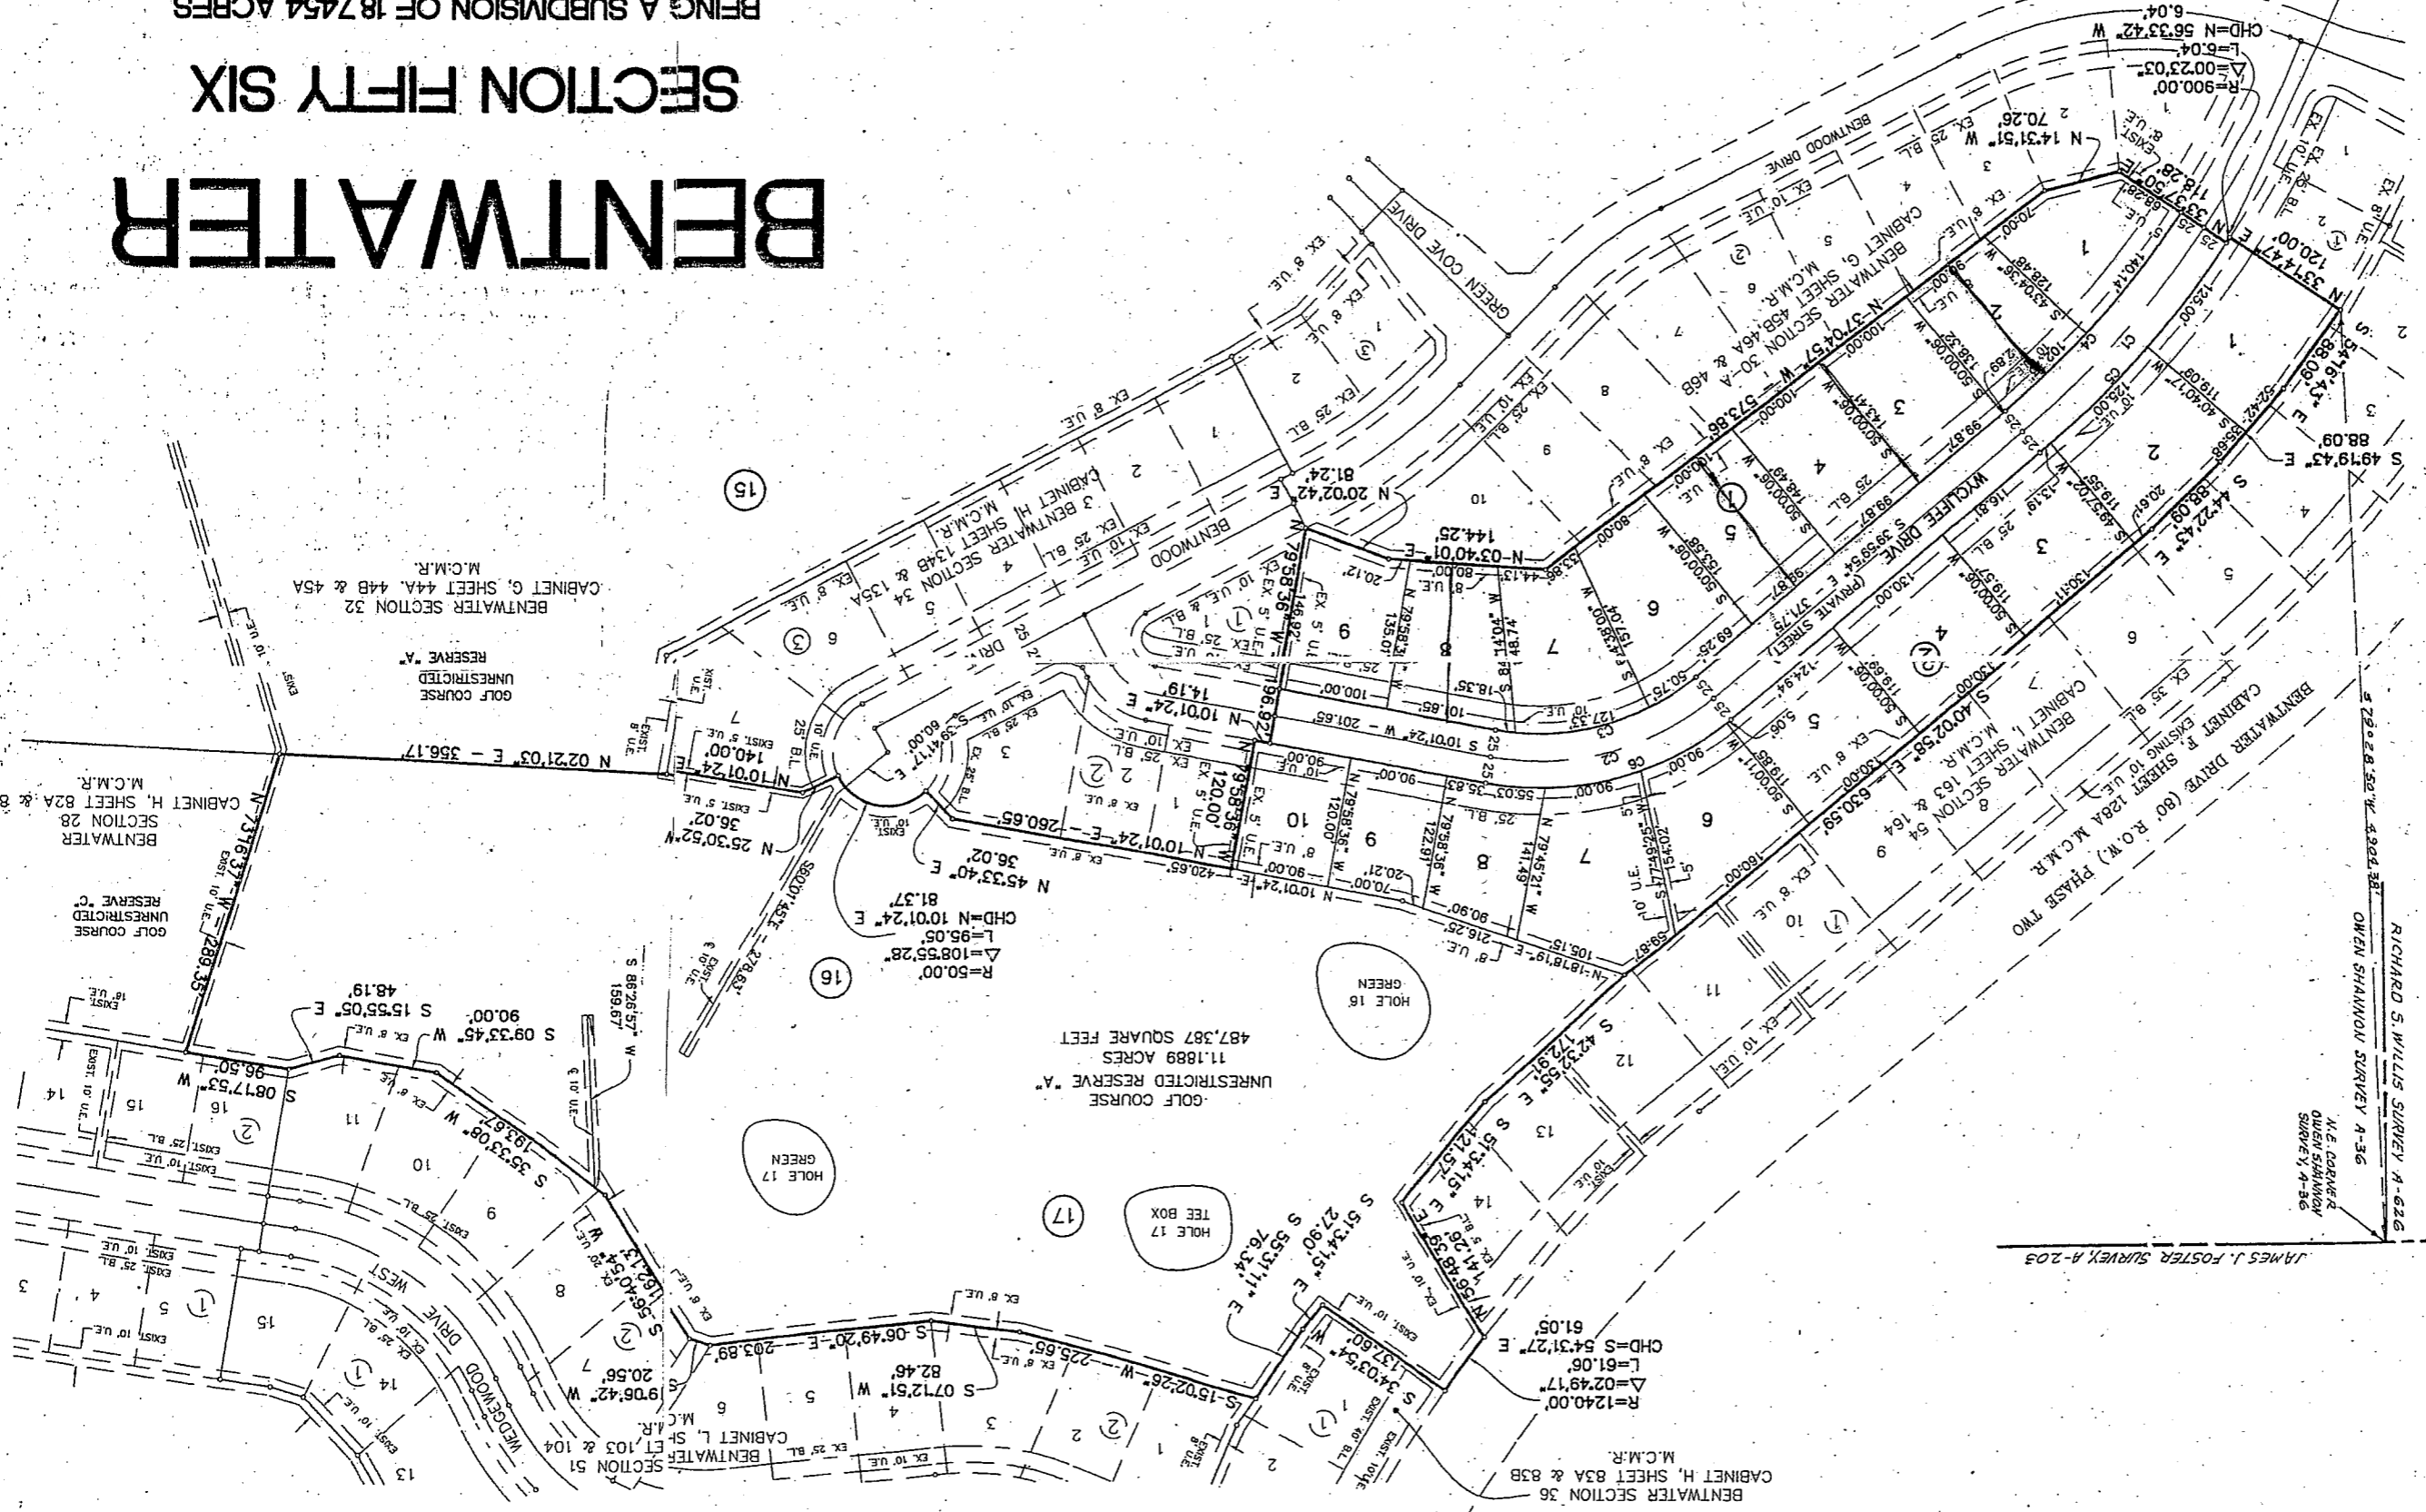

CURVE TABLE

CURVE NUMBER	BEARING	RADIUS	ARC LENGTH	CHORD LENGTH	CHORD BEARING
C1	S 48°11'02" E	250.01'	125.86'	249.16'	S 48°11'02" E
C2	S 14°58'15" E	218.26'	116.83'	211.39'	S 14°58'15" E
C3	N 14°58'15" W	189.43'	104.97'	180.26'	N 14°58'15" W
C4	N 48°11'02" W	249.16'	122.92'	249.16'	N 48°11'02" W

OBTAIN THE PROPERTY REPORT REQUIRED BY FEDERAL LAW AND READ IT BEFORE SIGNING ANYTHING. NO FEDERAL AGENCY HAS JUDGED

BENCH MARK: BW NO. 56  
 SET CONC. MON. WITH  
 BRASS DISC. S 33°14'47" W,  
 1.0' FROM CORNER OF LOT 1,  
 BLOCK 2  
 ELEV: 223.50