


	Revision:
By	Description
MA	8/29/2020

Drawing:
Floor Plan
 Sheet 1 of 1

M & S General Contracting Company
 Project Location:
 Lot 39, Block 1, Section 59
 24230 Glen Lock Dr.
 Spring, TX, 77380



Model Name: Gouda
 Total Area = 1512 FT
 One Story
 3 Bedrooms 2 bath

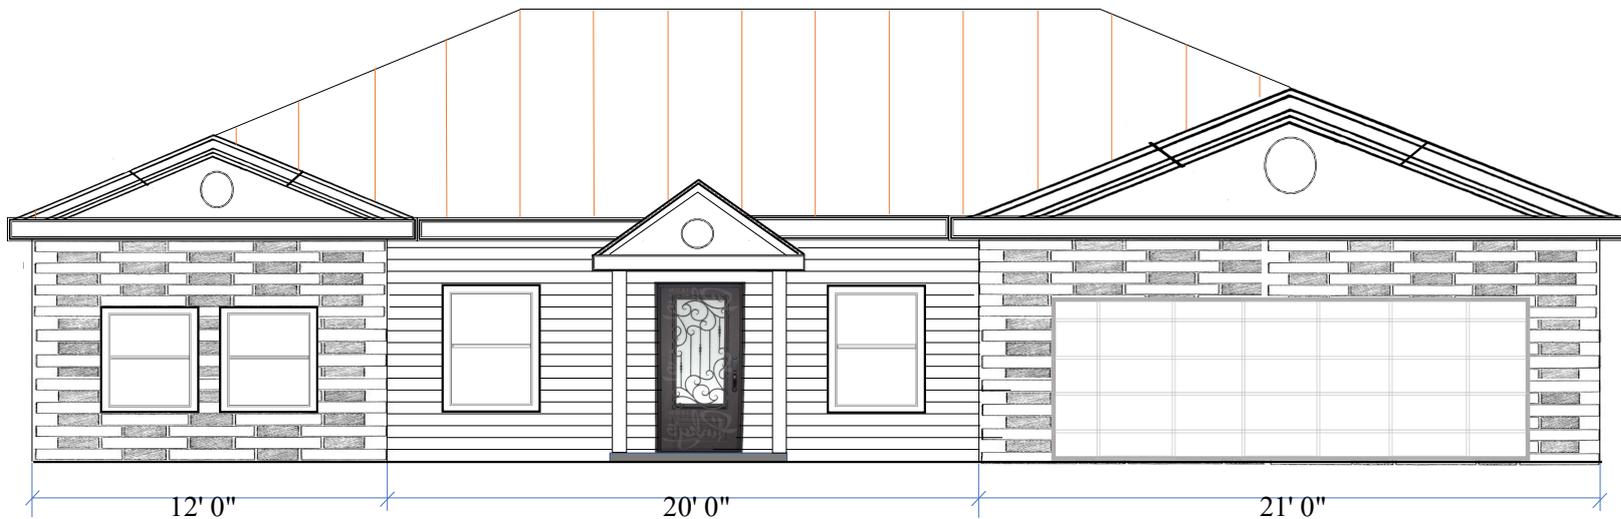


Revision:	
By	Description
MA	8/29/2020

Drawing:
 Front Elevation
 Sheet 1 of 1

M & S General Contracting Company
 Project Location:
 Lot 39, Block 1, Section 59
 24230 Glen Lock Dr.
 Spring, TX, 77380



Model Name: Gouda
 Total Area = 1512 FT
 One Story
 3 Bedrooms 2 bath

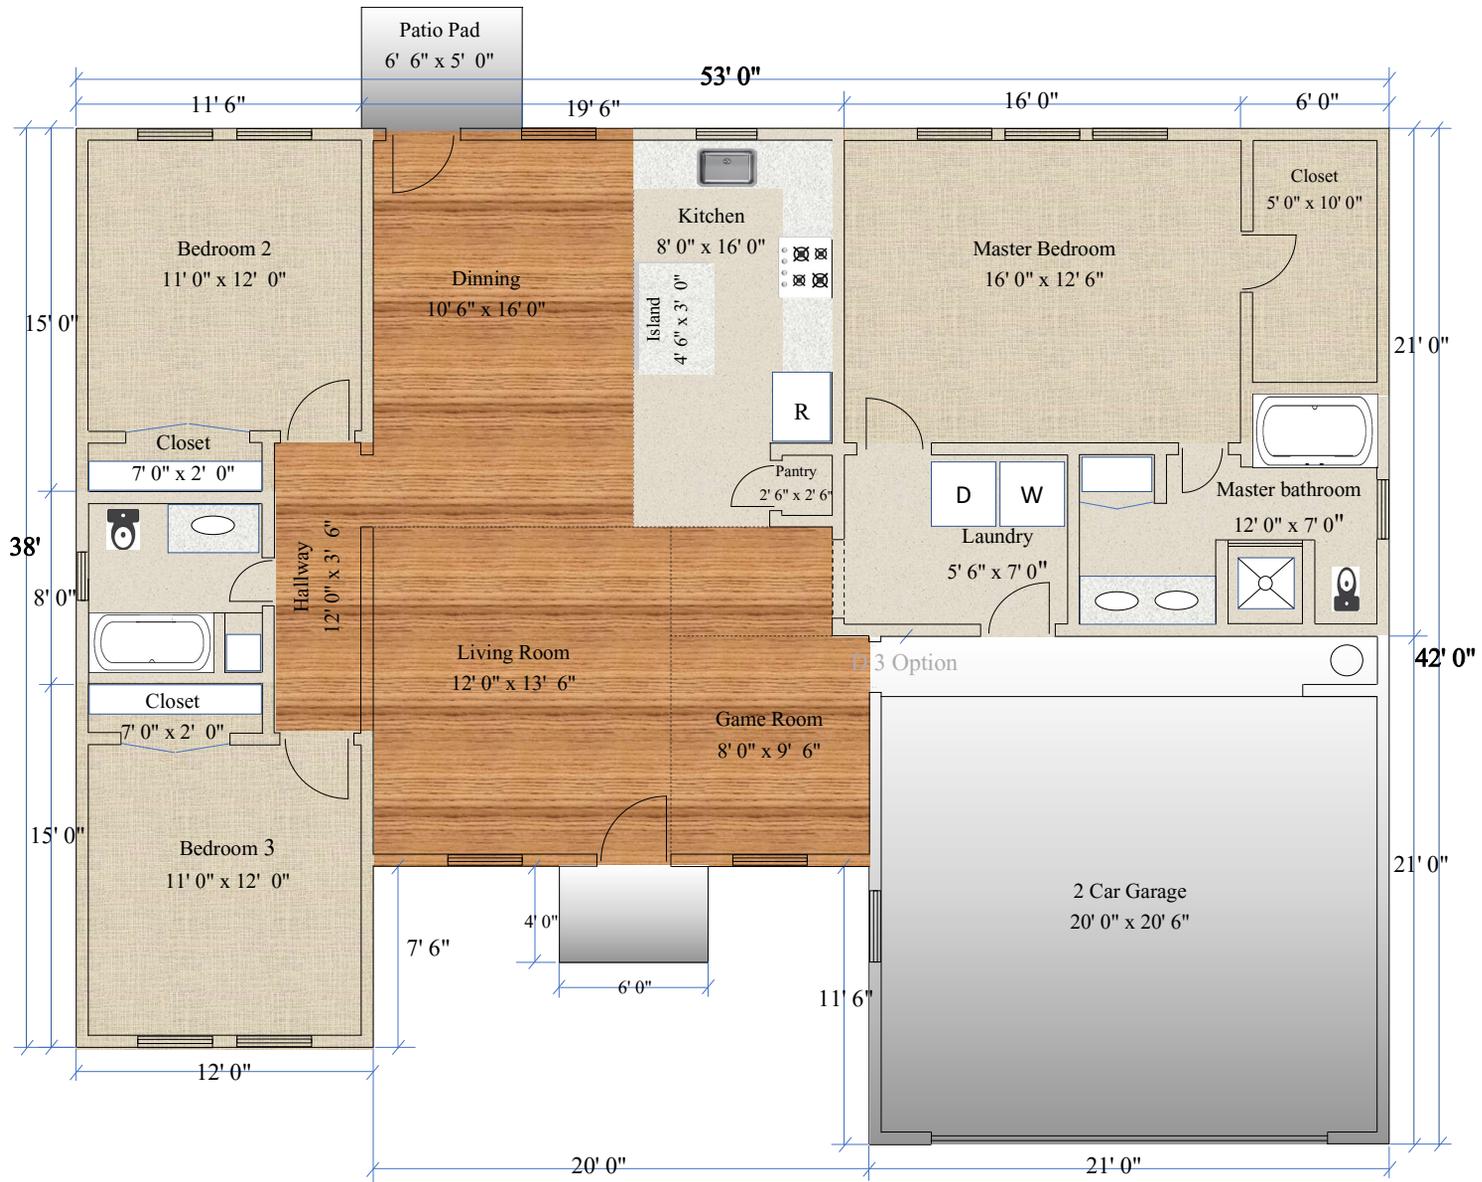


	Revision:
By	Description
MA	8/29/2020

Drawing:
Floor Plan Finishes
Sheet 1 of 1

M & S General Contracting Company
Project Location:
Lot 39, Block 1, Section 59
24230 Glen Lock Dr.
Spring, TX, 77380



Model Name: Gouda
Total Area = 1512 FT
One Story
3 Bedrooms 2 bath

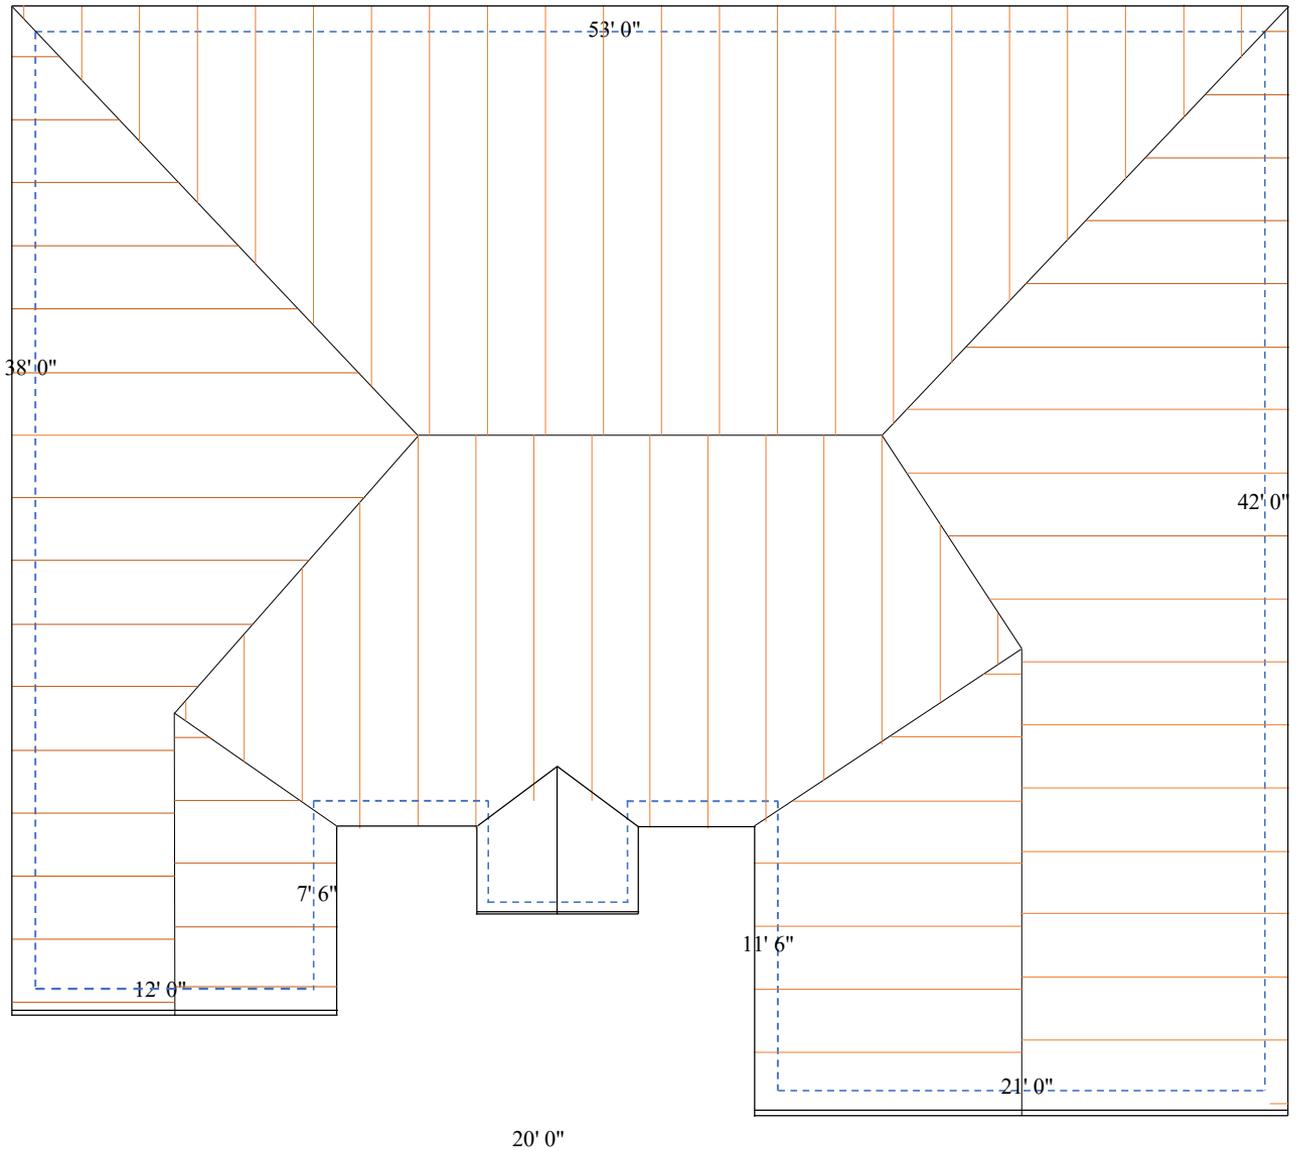

	Revision:
By	Description
MA	8/29/2020

Drawing:
Roof Plan
 Sheet 1 of 1

M & S General Contracting Company
 Project Location:
 Lot 39, Block 1, Section 59
 24230 Glen Lock Dr.
 Spring, TX, 77380



Model Name: Gouda
 Total Area = 1512 FT²
 One Story
 3 Bedrooms 2 bath