



GF NO. CTH-WD-CTT14640605DP CHICAGO TITLE  
 ADDRESS: 828 EAST 29TH STREET UNIT C  
 HOUSTON, TEXAS 77009  
 BORROWER: LAURA KRZESIENSKI

SCALE: 1" = 30'

# LOT 15, BLOCK 9 SUNSET HEIGHTS

ACCORDING TO THE MAP OR PLAT THEREOF RECORDED  
 IN VOLUME 3, PAGE 43 OF THE MAP RECORDS  
 OF HARRIS COUNTY, TEXAS

## EAST 29TH STREET (50' R.O.W.)

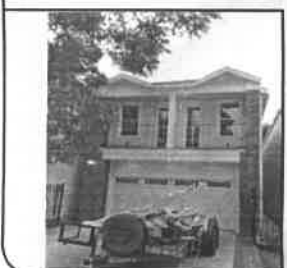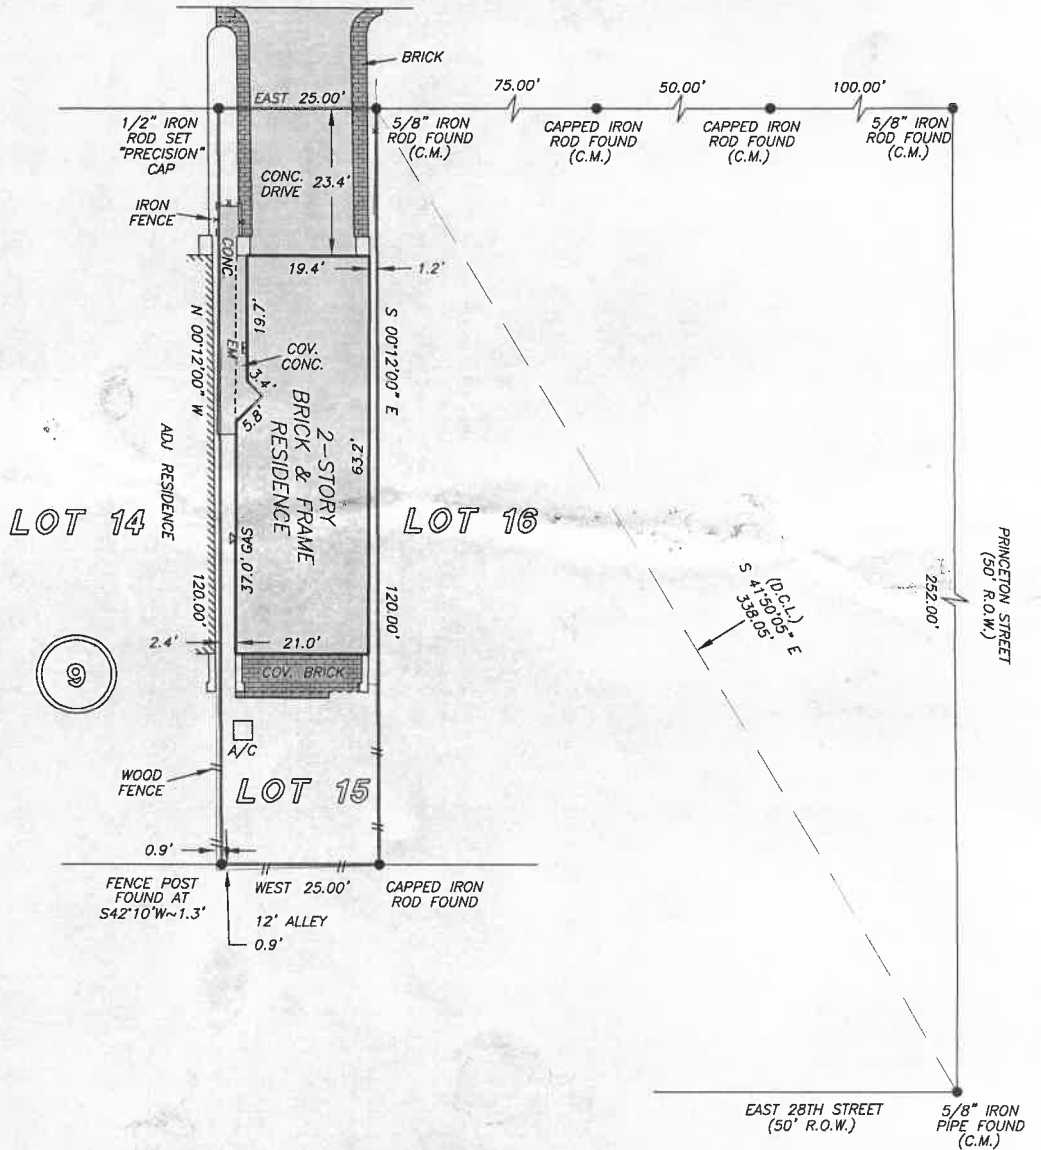

THIS PROPERTY DOES NOT LIE WITHIN THE  
 100 YEAR FLOOD PLAIN AS PER FIRM  
 PANEL NO. 48201C 0660 M  
 MAP REVISION: 06/09/2014  
 ZONE X  
 BASED ONLY ON VISUAL EXAMINATION OF MAPS.  
 INACCURACIES OF FEMA MAPS PREVENT EXACT  
 DETERMINATION WITHOUT DETAILED FIELD STUDY

A SUBSURFACE INVESTIGATION  
 WAS BEYOND THE SCOPE OF THIS SURVEY

D.C.L. = DIRECTIONAL CONTROL LINE  
 RECORD BEARING: ASSUMED "EAST" ALONG EAST 29TH STREET

DRAWN BY: SV/RC

I HEREBY CERTIFY THAT THIS SURVEY WAS MADE  
 ON THE GROUND, THAT THIS PLAT CORRECTLY  
 REPRESENTS THE FACTS FOUND AT THE  
 TIME OF SURVEY AND THAT THERE ARE NO  
 ENCROACHMENTS APPARENT ON THE GROUND,  
 EXCEPT AS SHOWN HEREON. THIS SURVEY IS  
 CERTIFIED FOR THIS TRANSACTION ONLY AND  
 ABSTRACTING PROVIDED IN THE ABOVE  
 REFERENCED TITLE COMMITMENT WAS RELIED  
 UPON IN PREPARATION OF THIS SURVEY.

GEORGE GALE  
 PROFESSIONAL LAND SURVEYOR  
 NO. 4678  
 JOB NO. 14-06845  
 JULY 22, 2014  
 REVISED: JULY 23, 2014  
 REVISED: JULY 29, 2014



Chicago Title  
 A Division of Lender's Preferred Lender, LLC  
 DEBBIE POWERS  
 281-364-8110



**PRECISION**  
 surveyors

1-800-LANDSURVEY  
 www.precisionsurveyors.com  
 281-496-1586 FAX 281-496-1867 210-829-4941 FAX 210-829-1555  
 950 THREADNEEDLE STREET SUITE 150 HOUSTON, TEXAS 77079 1777 NE LOOP 410 SUITE 600 SAN ANTONIO, TEXAS 78217  
 FIRM NO. 10063700