


GALLOWAY LANE
(60' R.O.W.)

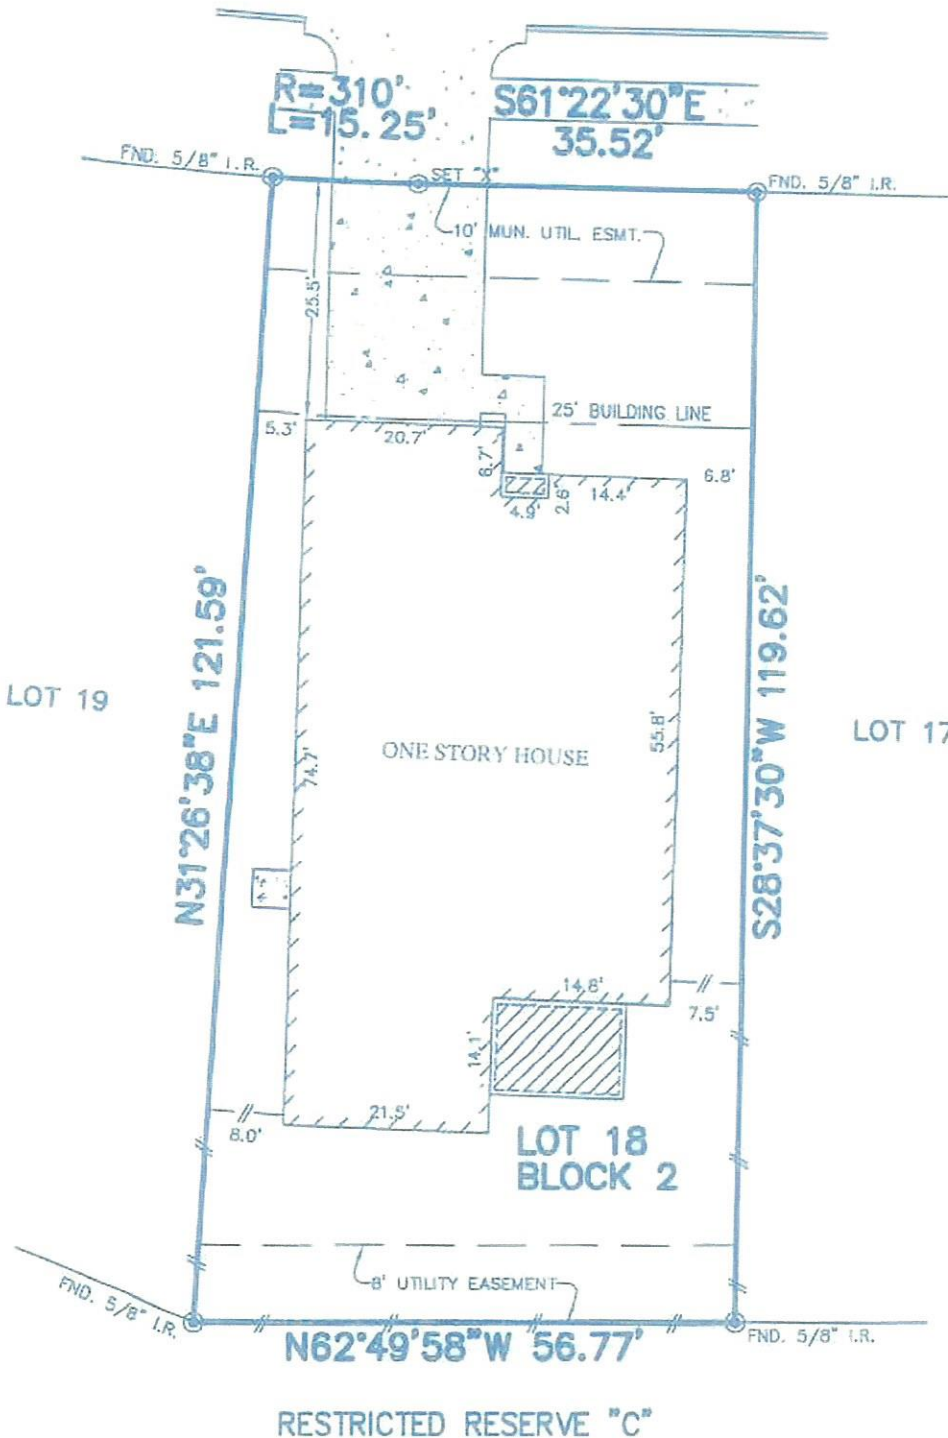

- NOTES:
1. THIS SURVEY WAS PREPARED BASED ON A TITLE REPORT ISSUED BY STEWART TITLE GUARANTY CO. UNDER G.F. No. 03202162, EFFECTIVE DATE: NOVEMBER 19, 2003.
 2. A.L. BEARINGS SHOWN HEREON ARE BASED ON THE RECORDED PLAT.
 3. SUBJECT TO RESTRICTIONS AS SET FORTH IN VOL. 2003A, PG. 5 O.C.C.G.C. & FILM CODE No. 016-47-0931, 016-49-2511, 016-53-0593, 016-74-0583, 017-20-1077, 017-25-2128, 017-27-1949, 017-27-1954 & 018-15-2324 C.P.R.P.G.C.

FLOOD MAP:
THIS PROPERTY LIES IN ZONE "X"
AS DEPICTED ON COMMUNITY PANEL
No. 485488 0025 D, EFFECTIVE DATE: 9-22-99
AS AMENDED BY A LOMR DATED 03/21/02.

PLAT OF SURVEY
SCALE: 1" = 20'