



# 9410 Parsley Path Lane


Being Lot Twenty-Five (25), Block Three (3), of WESTWOOD GARDENS, SECTION TWO (2), a subdivision in Harris County, Texas, according to the Map or Plat thereof recorded in Film Code Number 617091, of the Map Records of Harris County, Texas.



**Fidelity National Title**  
Insurance Company

### LEGEND

- 1/2" ROD FOUND
- ⊗ 1/2" ROD SET
- 1" PIPE FOUND
- ⊗ "X" FOUND/SET
- ⊗ 5/8" ROD FOUND
- ⊕ POINT FOR CORNER
- FENCE POST FOR CORNER
- CM CONTROLLING MONUMENT
- AC AIR CONDITIONER
- PE POOL EQUIPMENT
- TE TRANSFORMER PAD
- COLUMN
- POWER POLE
- ▲ UNDERGROUND ELECTRIC
- △ OVERHEAD ELECTRIC
- OHP— OVERHEAD ELECTRIC POWER
- OES— OVERHEAD ELECTRIC SERVICE
- CHAIN LINK
- WOOD FENCE 0.5' WIDE TYPICAL
- I— IRON FENCE
- X— BARBED WIRE
- DOUBLE SIDED WOOD FENCE
- /— EDGE OF ASPHALT
- A— EDGE OF GRAVEL
- CONCRETE
- COVERED AREA

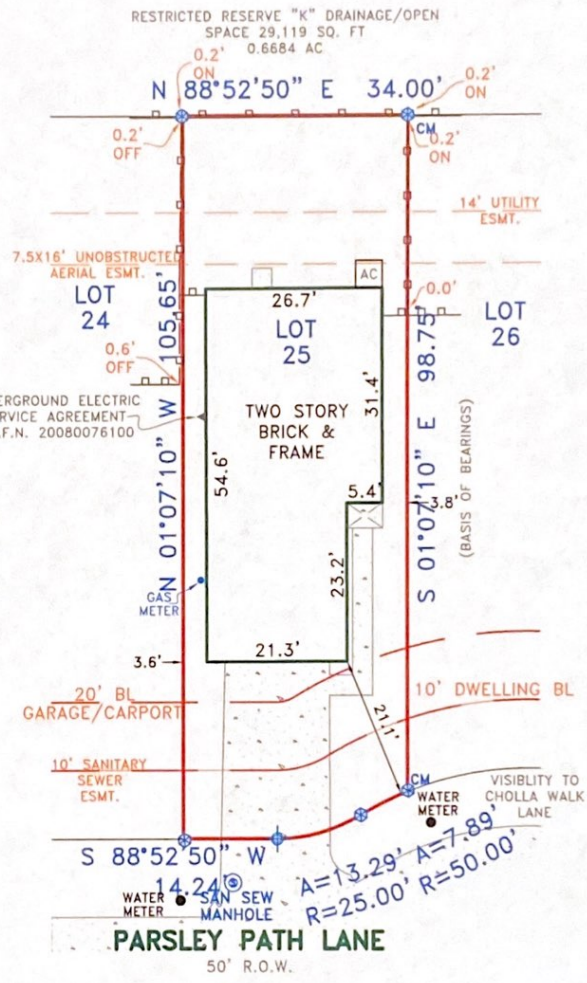

### EXCEPTIONS:

NOTE: PROPERTY SUBJECT TO TERMS, CONDITIONS, AND EASEMENTS CONTAINED IN INSTRUMENTS RECORDED IN Film Code No. 617091 C.C.F.N. 20080130271 and 20110547755.

BUYER: HAN WANG

### NOTES:

NOTE: BEARINGS, EASEMENTS AND BUILDING LINES ARE BY RECORDED PLAT UNLESS OTHERWISE NOTED.

FLOOD NOTE: According to the F.I.R.M. No. 48201C0445M, this property does lie in Zone X and does not lie within the 100 year flood zone.

This survey is made in conjunction with the Information provided by Fidelity National Title Company. Use of this survey by any other parties and/or for other purposes shall be at user's own risk and any loss resulting from other use shall not be the responsibility of the undersigned. This is to certify that I have on this date made a careful and accurate survey on the ground of the subject property. The plat hereon is a correct and accurate representation of the property lines and dimensions as are indicated; location and type of buildings are as shown; and EXCEPT AS SHOWN, there are no visible and apparent encroachments or protrusions on the ground.

Drawn By: TEB  
 Scale: 1" = 20'  
 Date: 04/16/18  
 GF No.: FTH-07-FAH18002269JK  
 Job No. 1807179

**CBG SURVEYING INC.**  
 321 Century Plaza Dr., Ste. 105  
 Houston, TX 77073  
 P 281.443.9268  
 F 281.443.9224  
 Firm No. 10194280  
 www.cbginets.com

STATE OF TEXAS  
 REGISTERED SURVEYOR  
 G. N. ALDRED  
 4372  
 LAND SURVEYOR  
 NICK FADDEIER  
 REG. NO. 4372

Accepted by: \_\_\_\_\_  
 Purchaser

Date: \_\_\_\_\_  
 Purchaser