



Plot Plan

Borrower: Norvin T Brown
 Property Address: 10602 Sun River Falls Dr
 City: Humble
 Lender: K. Hovnanian American Mtg., LLC.

File No.: 1704R030
 Case No.: 512-2724174
 State: TX
 Zip: 77396-4786

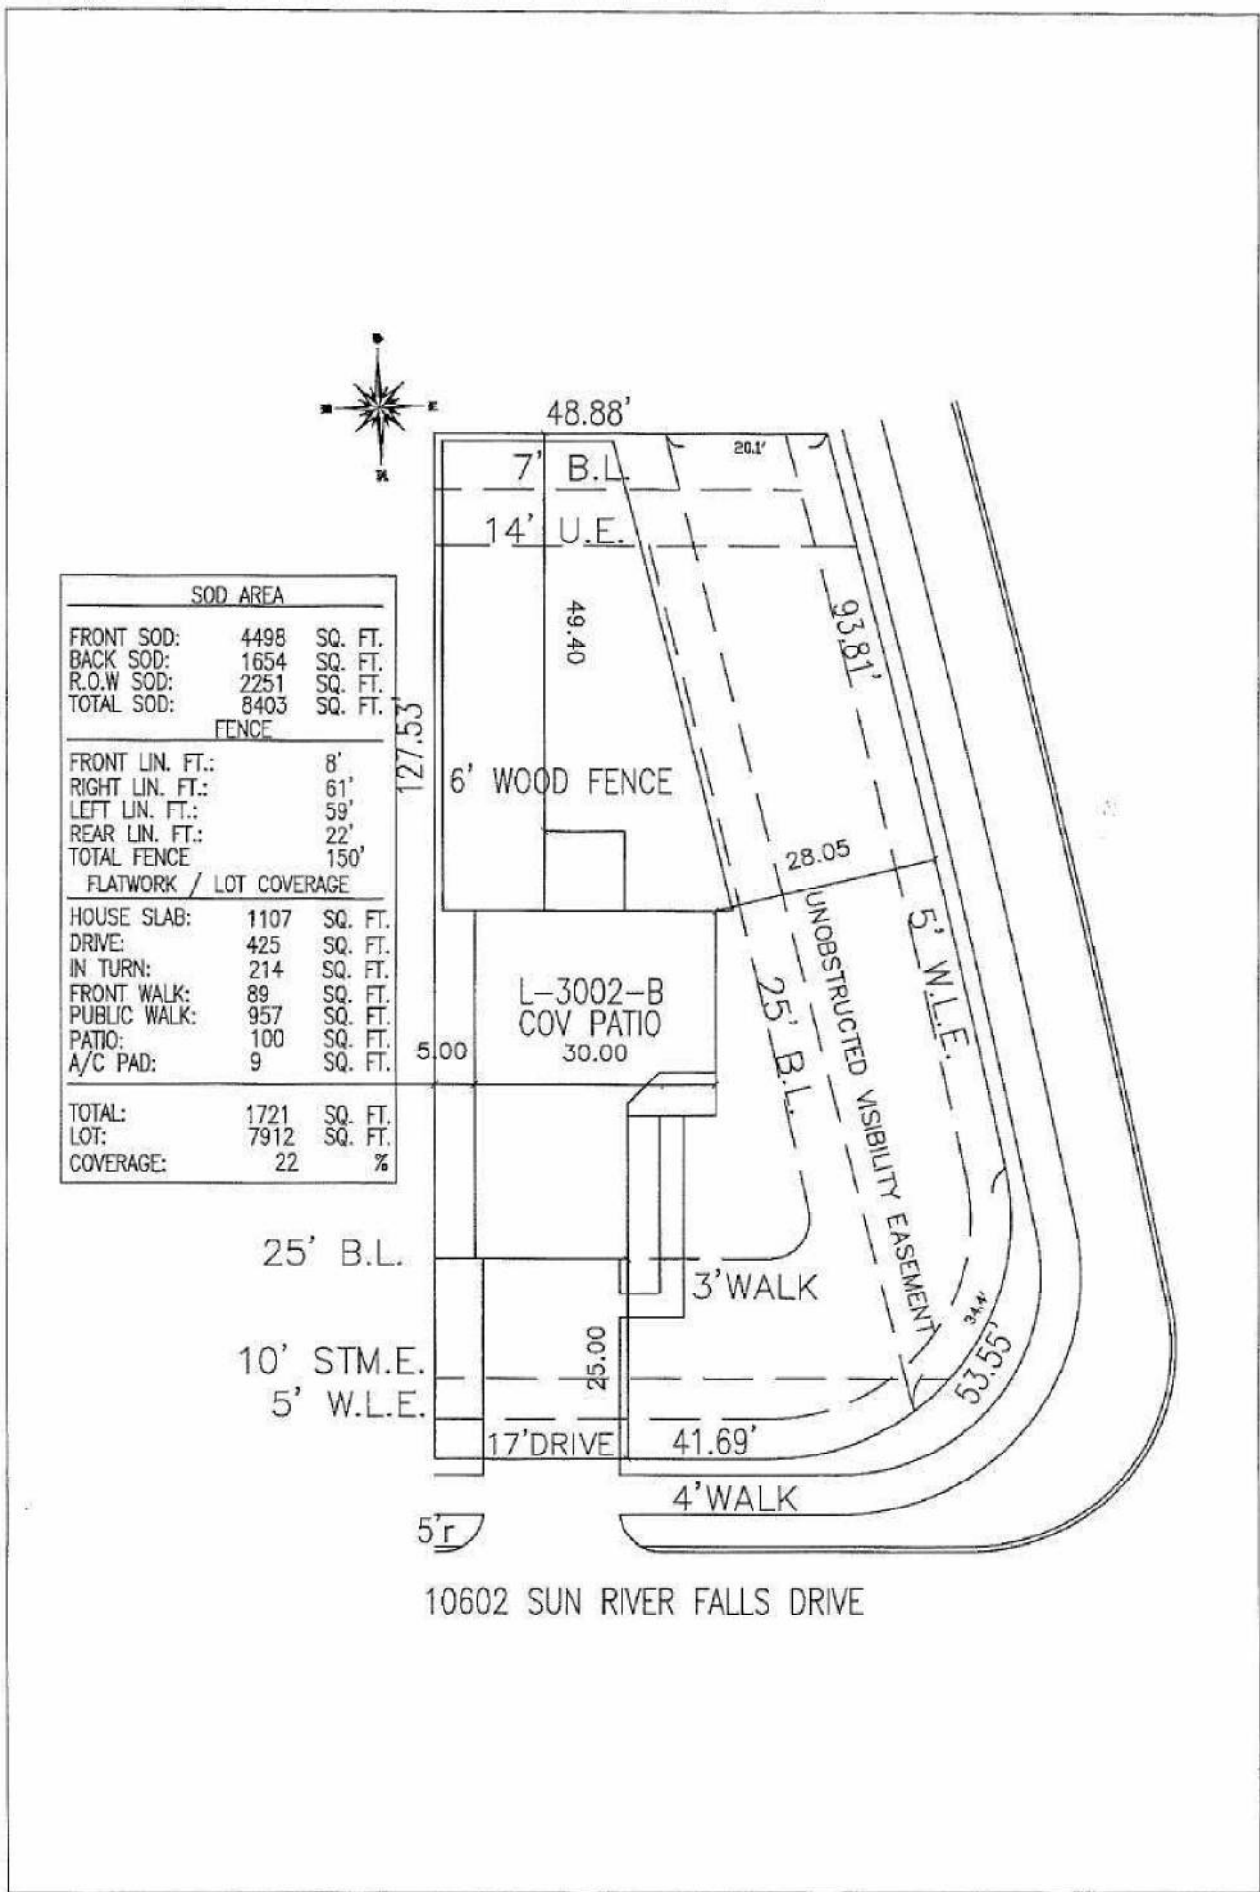

SOD AREA		
FRONT SOD:	4498	SQ. FT.
BACK SOD:	1654	SQ. FT.
R.O.W SOD:	2251	SQ. FT.
TOTAL SOD:	8403	SQ. FT.
FENCE		
FRONT LIN. FT.:	8'	
RIGHT LIN. FT.:	61'	
LEFT LIN. FT.:	59'	
REAR LIN. FT.:	22'	
TOTAL FENCE:	150'	
FLATWORK / LOT COVERAGE		
HOUSE SLAB:	1107	SQ. FT.
DRIVE:	425	SQ. FT.
IN TURN:	214	SQ. FT.
FRONT WALK:	89	SQ. FT.
PUBLIC WALK:	957	SQ. FT.
PATIO:	100	SQ. FT.
A/C PAD:	9	SQ. FT.
TOTAL:	1721	SQ. FT.
LOT:	7912	SQ. FT.
COVERAGE:	22	%

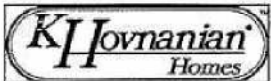

ADDRESS
10602 SUN RIVER FALLS DRIVE

JOB NO.
233430021(001)

DATE
01/04/2017

SUBDIVISION
SUNSET RIDGE WEST

PLAN NO.
L-3002-B CP

GARAGE

D.B.
PRD

C.B.
PRD

SCALE
1/16"=1'-0"

LOT
1

BLOCK
3

SECT.
5

The information contained in this plot plan is subject to reasonable construction tolerances and is subject to change without notice. Notwithstanding, K. Hovnanian Homes will comply with all building codes and easements applicable to this subdivision and address.