
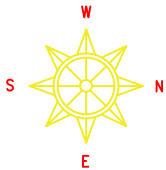


ELEVATIONS

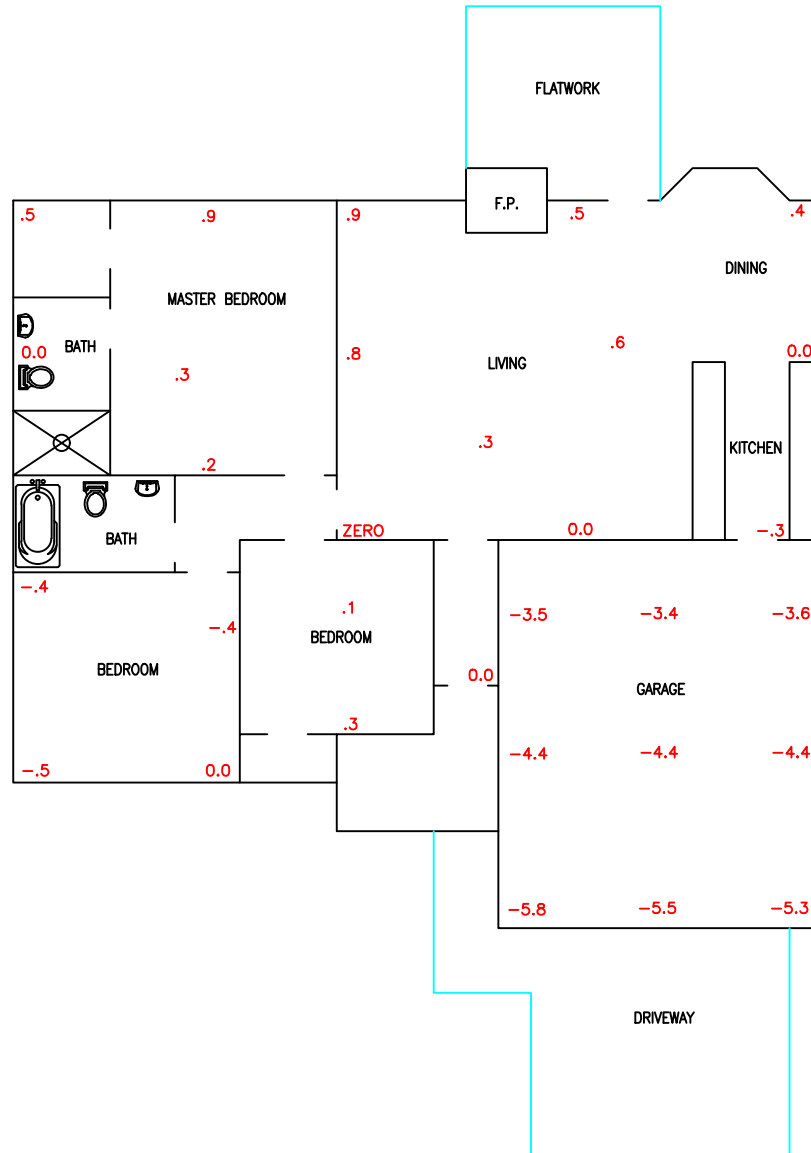

ELEVATION READINGS IN THE HOUSE ARE ADJUSTED FOR FLOOR COVERINGS & STEP-DOWNS, IF ANY. ELEVATION READINGS IN THE GARAGE ARE RAW READINGS WITHOUT ADJUSTMENTS.

Foundation Check Tel:(832) 857 7789 Fax:(832) 422 4116
 1319 FM 1960 West, Suite 160
 Houston, Texas 77090

CLIENT:	ALBERT MARTINEZ	
STREET:	1919 MICHELE DR	
CITY, STATE, ZIP:	SUGARLAND, TX 77498	
KEY MAP:	568-A	
DRAWN BY:	DATE:	SCALE: 1" = 12'6"
KOLLIN	10/25/20	
FILE NAME:	1919 MICHELE DR	