



I HEREBY CERTIFY THAT THIS PLAN REPRESENTS THE RESULTS OF A SURVEY MADE ON THE GROUND, ON THE 25TH DAY OF NOVEMBER, 2013.

Steve Brister

CANYON LAKES AT SPRING TRAILS, SEC. 1, CAB. "Z", SH. 1048, MAP RECORDS, MONTGOMERY COUNTY, TEXAS

LOT 7, BLOCK 4,

ALLPOINTS SERVICES CORP

FOR: JEFFREY M. BRUNER
TINA M. DREXLER
ADDRESS: 3598 ROCK DAISY DRIVE
ALLPOINTS JOB NO.: WS63244 AF
G.F.: (7175-13-1555)


PHONE: 713-468-7707
FAX: 713-827-1861

© 2013, ALLPOINTS SERVICES, CORP. All Rights Reserved. This original work is protected under copyright laws, Title 17 U.S. Code Sections 101 & 102. All violators will be prosecuted to the extent of the law. This survey is being provided solely for the use of the recipients and no license has been created, express or implied, to copy the survey except as is necessary in conjunction with the original transaction.

FLOOD MAP:
THIS PROPERTY LIES IN ZONE "X"
AS DEPICTED ON COMMUNITY PANEL
No. 48339 C 0685 F, DATED: 12-19-96
WE DO NOT ASSUME RESPONSIBILITY FOR EXACT
DETERMINATION"

PLAT OF SURVEY
SCALE: 1" = 20'

- NOTES:
1. ALL BEARINGS SHOWN HEREON ARE BASED ON THE RECORDED PLAT.
 2. SUBJECT TO APPLICABLE RESTRICTIVE COVENANTS LISTED IN ITEM NO. 1, SCHEDULE "B" OF TITLE GUARANTY CO. UNDER G.F. NO. 7175-13-1555.
 3. AGREEMENT WITH CENTERPOINT ENERGY HOUSTON PER M.C.C.F. NO. 2008111925.
 4. BUILDING LINE (5' SIDE) PER M.C.C.F. Nos. 2008139710 & 2008046984.

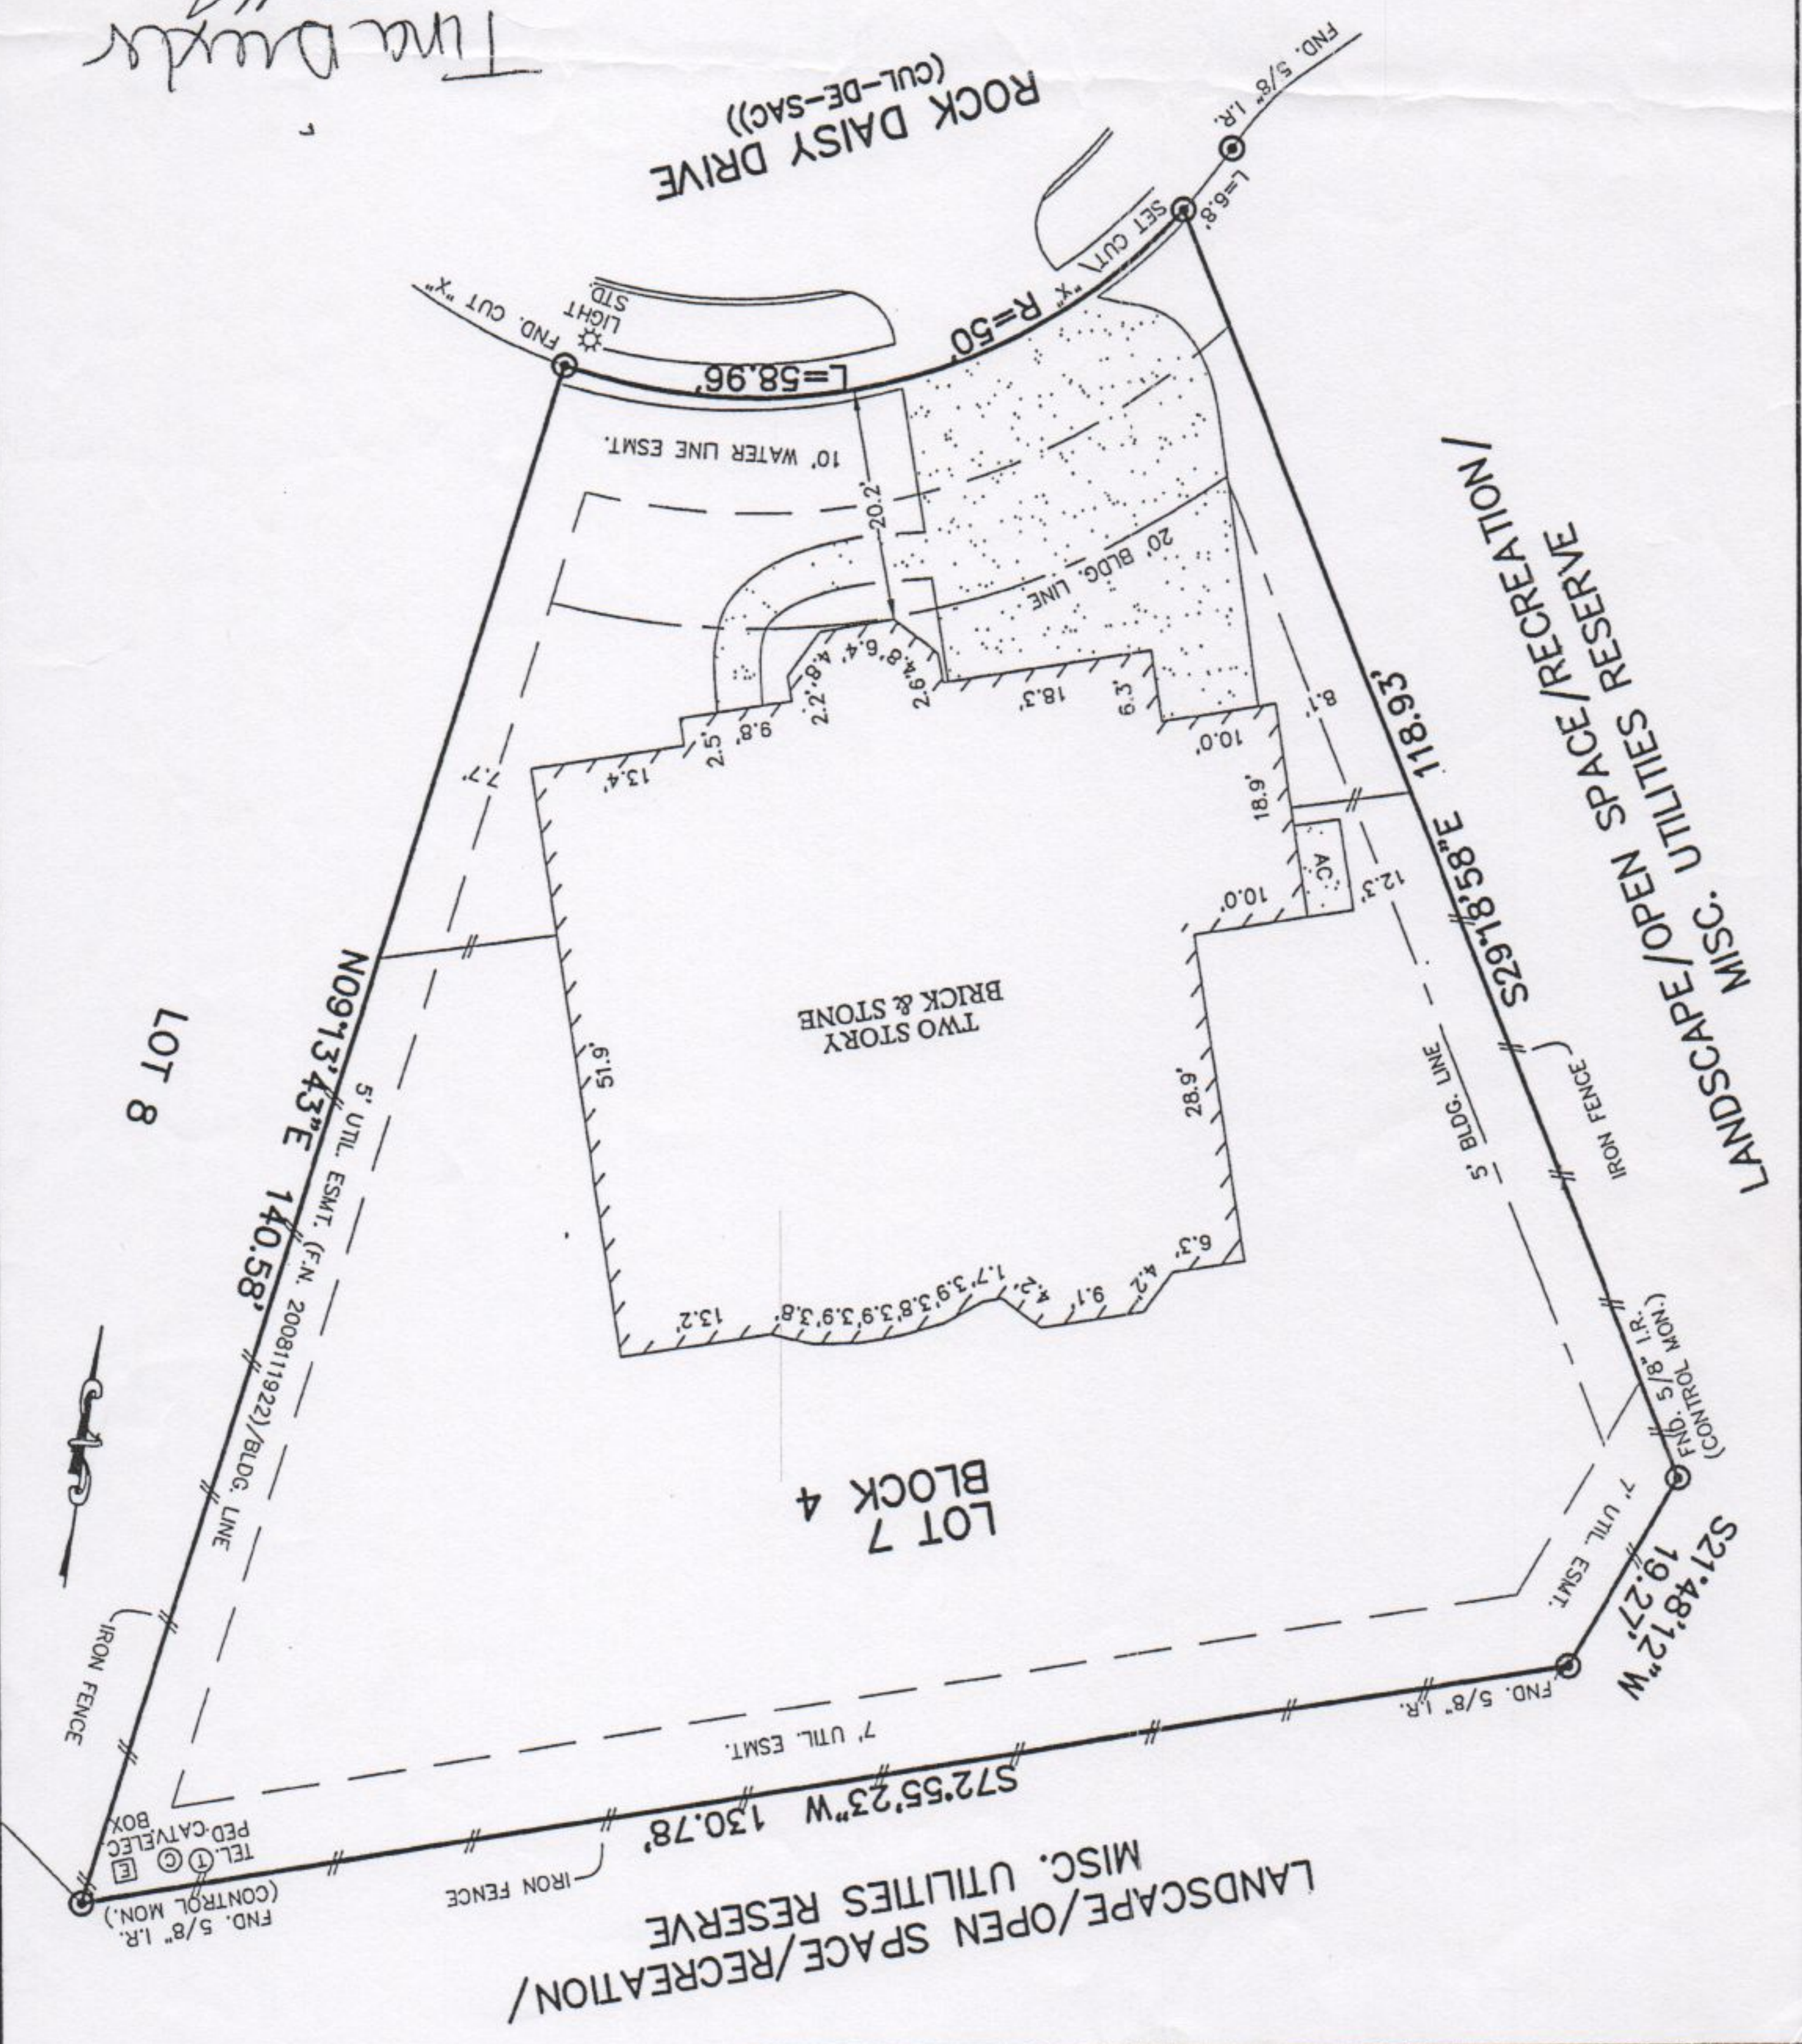

Tina Drexler