


GF NO. 1220152088 STEWART TITLE  
 ADDRESS: 2830 FONTANA DRIVE  
 HOUSTON, TEXAS 77043  
 BORROWER: KRIS VAN VASQUEZ AND  
 MAYRA B. VASQUEZ

# LOT 11, BLOCK W-14 SPRING SHADOWS, SECTION 10

ACCORDING TO THE MAP OR PLAT THEREOF RECORDED  
 IN VOLUME 171, PAGE 46 OF THE MAP RECORDS  
 OF HARRIS COUNTY, TEXAS

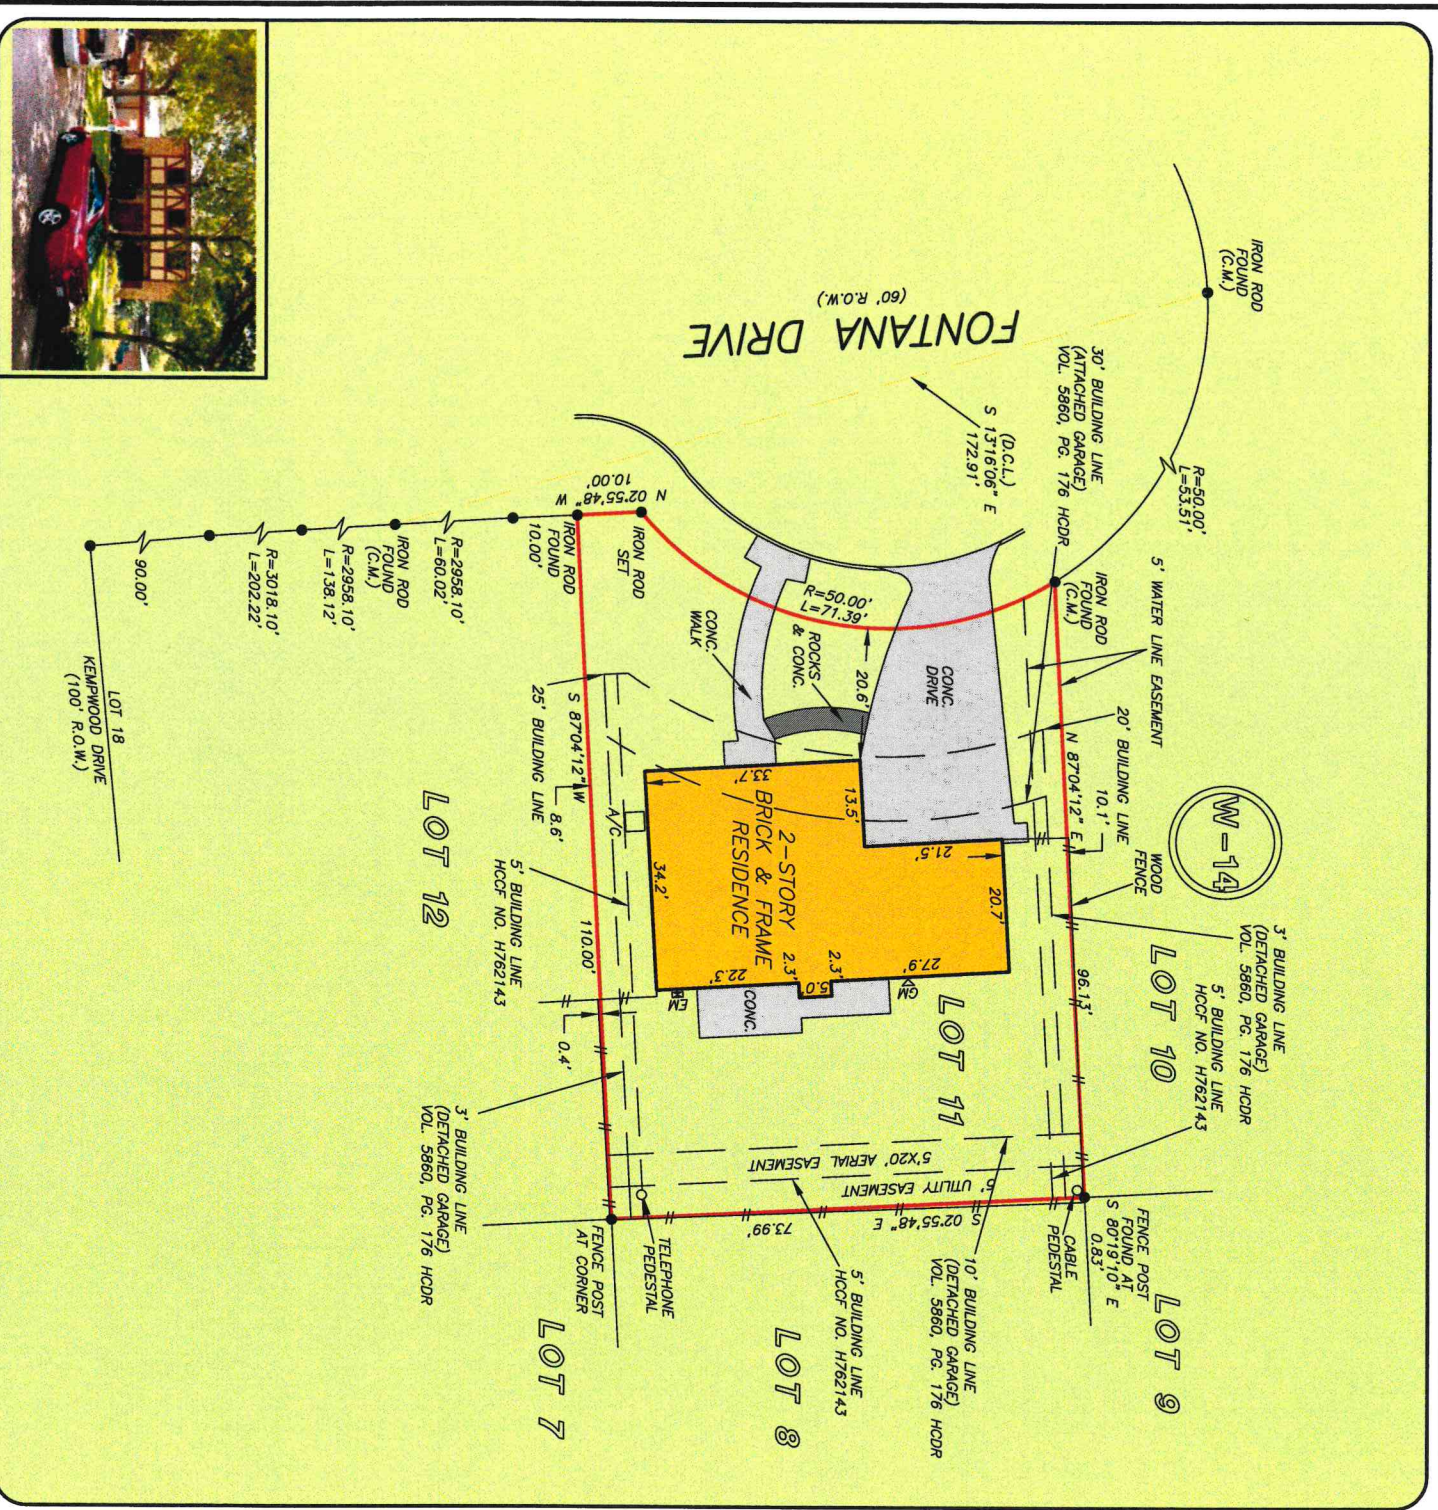

THIS PROPERTY DOES NOT LIE WITHIN THE 100 YEAR FLOOD PLAIN AS PER FIRM MAP REVISION: 06/18/07  
 ZONE X  
 BASED ONLY ON VISUAL EXAMINATION OF MAPS INACCURACIES OF FEMA MAPS PREVENT EXACT DETERMINATION WITHOUT DETAILED FIELD STUDY

A SUBSURFACE INVESTIGATION WAS BEYOND THE SCOPE OF THIS SURVEY

D.C.L. = DIRECTIONAL CONTROL LINE  
 RECORD BEARING: VOL. 171, PG. 46, H.C.M.R.

CHECKED BY: RC  
 DRAWN BY: CB


I HEREBY CERTIFY THAT THIS SURVEY WAS MADE ON THE GROUND THAT THIS PLAT CORRECTLY REPRESENTS THE FACTS FOUND AT THE TIME OF SURVEY AND THAT THERE ARE NO ENCROACHMENTS APPARENT ON THE GROUND EXCEPT AS SHOWN HEREON. THIS SURVEY IS CERTIFIED FOR THIS TRANSACTION ONLY AND REFERENCED TITLE COMMITMENT WAS RELIED UPON IN PREPARATION OF THIS SURVEY.

GEORGE GALE  
 PROFESSIONAL LAND SURVEYOR  
 NO. 4678  
 JOB NO. 12-07623  
 JULY 20, 2012



V.I.P. REALTY  
 ADRIENNE GILL  
 832-303-0847

title **stewart**  
 TRACY M. BAXTER  
 281-558-3005

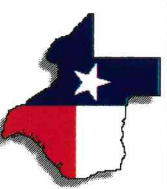

**PRECISION**  
 surveyors

281-496-1586

FAX 281-496-1867

210-829-4941

FAX 210-829-1555

FORM 529103