


x [Signature] *x Sandra E. Tunnell*

HOSKINS LAND SURVEYORS, INC.

14450 T.C. JESTER #130, HOUSTON, TEXAS 77014
 PHONE 281-440-9236 FAX 281-893-9739

2010-319

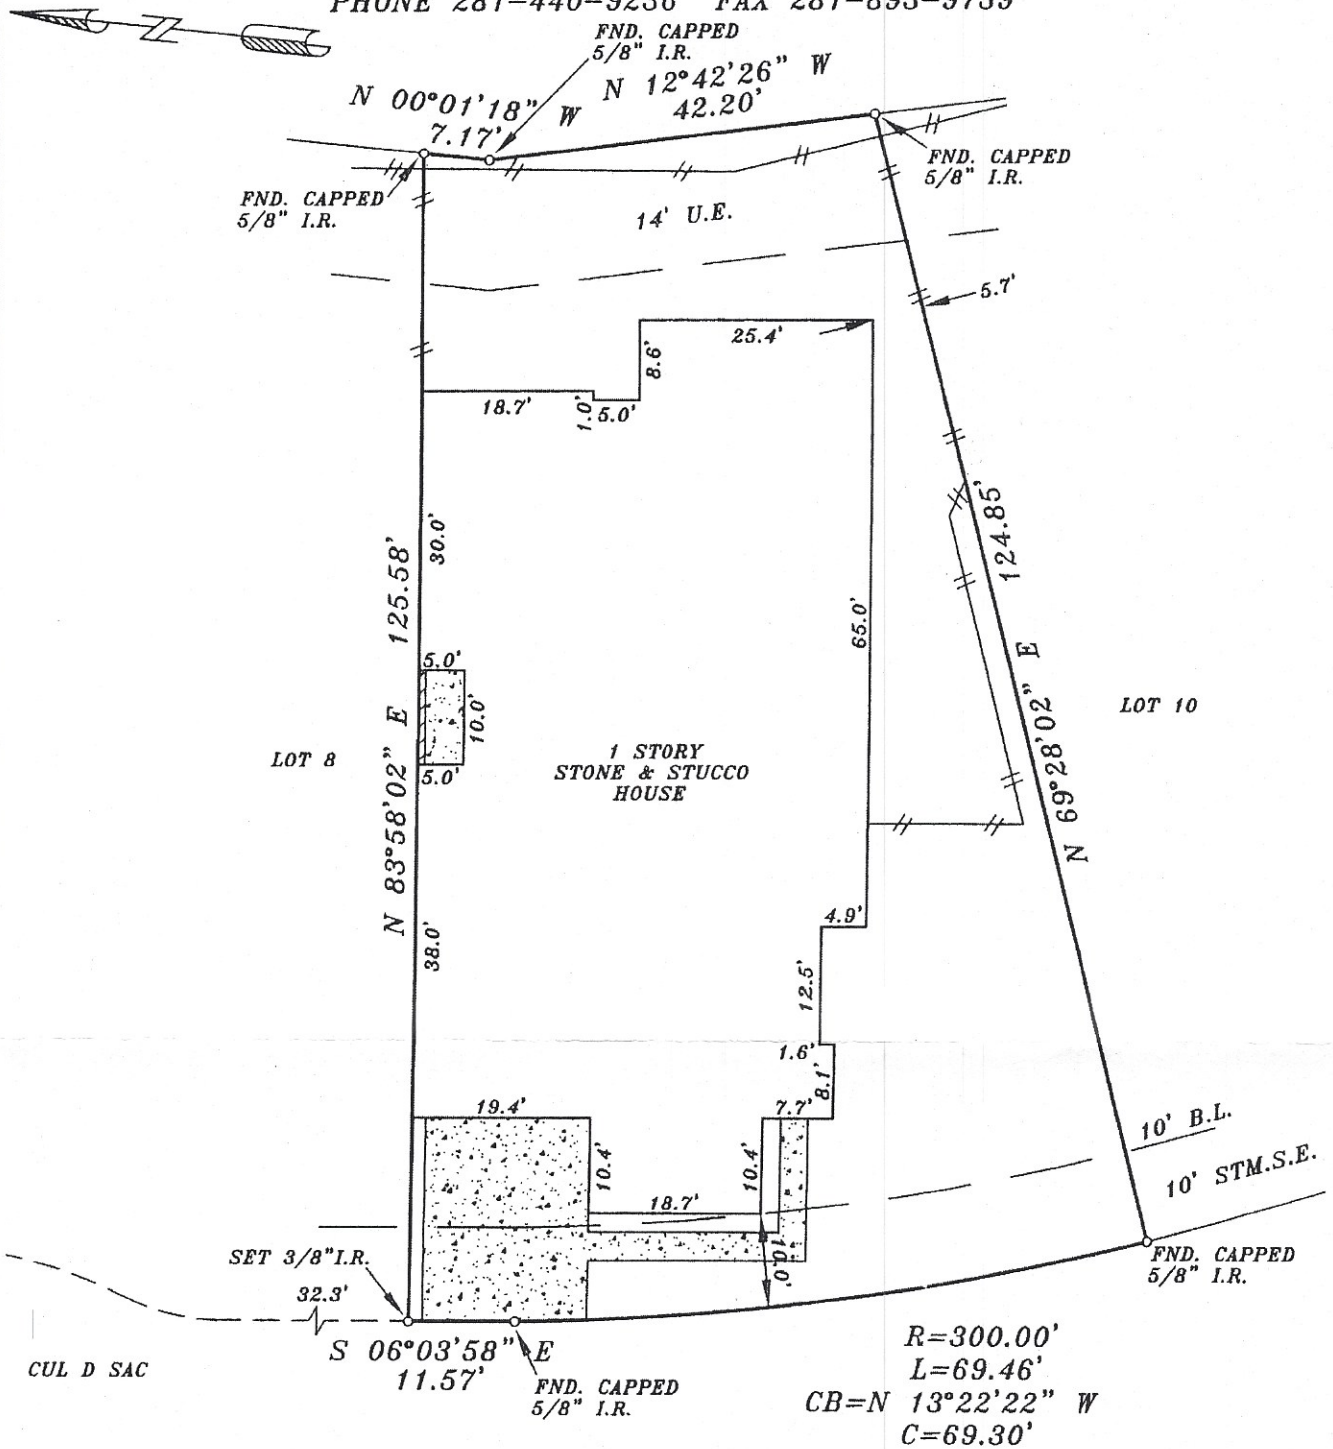

NOTE: BEARINGS ARE BASED ON RECORDED PLAT.

PROPERTY SUBJECT TO:

1. RESTRICTIONS: SLIDE NO. 604155 M.R.H.C., TX. AND H.C.C.F. NOS. F720088, U951464, 20070242814, 20080115581 AND 20090470824.

2. CENTERPOINT ENERGY AGREEMENT PER C.F. NO. 20070508556.

BY GRAPHIC PLOTTING ONLY, THE PROPERTY SHOWN HEREON DOES NOT LIE WITHIN THE DESIGNATED 100 YR. FLOOD PLAIN. NO DETERMINATION IS MADE AS TO WHETHER PROPERTY WILL OR WILL NOT ACTUALLY FLOOD.
 FIRM PANEL NO. 480287 0070L
 ZONE: "X" DATE: 06-18-07

THIS SURVEY WAS PERFORMED IN ACCORDANCE WITH TITLE COMMITMENT PROVIDED BY GREAT AMERICAN TITLE GF# 1470411-GT78

I HEREBY CERTIFY THAT THIS PLAT REPRESENTS THE FINDINGS OF AN ON THE GROUND SURVEY MADE UNDER MY SUPERVISION ON THIS DAY AND IS CORRECT TO THE BEST OF MY KNOWLEDGE AND THAT THERE WERE NO APPARENT ENCROACHMENTS AT THE TIME OF THE SURVEY, UNLESS SHOWN OR NOTED OTHERWISE. SURVEY IS VALID FOR THIS TRANSACTION ONLY AND IS NON-TRANSFERABLE.

MUIRFIELD BEND CT. (PVT.)
 (50' P.A.E./P.U.E.)

R=300.00'
 L=69.46'
 CB=N 13°22'22" W
 C=69.30'

PLAT OF PROPERTY FOR
 DOYLE TUNNELL AND SANDRA TUNNELL
 AT 25615 MUIRFIELD BEND CT.
 LOT 9, BLOCK 1
 AUGUSTA PINES, SEC. 12
 SLIDE NO. 604155 M.R.H.C., TX.
 HOUSTON, HARRIS COUNTY, TEXAS

SCALE: 1"=20' DATE: OCTOBER 13, 2010

[Signature]
 DAVID ALAN HOSKINS-TEXAS RPLS #7789
 COPYRIGHT 2010, HOSKINS LAND SURVEYORS, INC.