
GF NO. 137460 STEWART TITLE ADDRESS: 1 EAST BROKEN OAK COURT THE WOODLANDS, TEXAS 77381 BORROWER: JOHN N. ENGELS AND TRINA L. ENGELS

## LOT 13, BLOCK 2 THE WOODLANDS VILLAGE OF PANTHER CREEK, SECTION 2

SCALE: 1" = 30'

ACCORDING TO THE MAP OR PLAT THEREOF RECORDED IN CABINET B, SHEET 101—A THROUGH 102—B, OF THE MAP RECORDS OF MONTGOMERY COUNTY, TEXAS

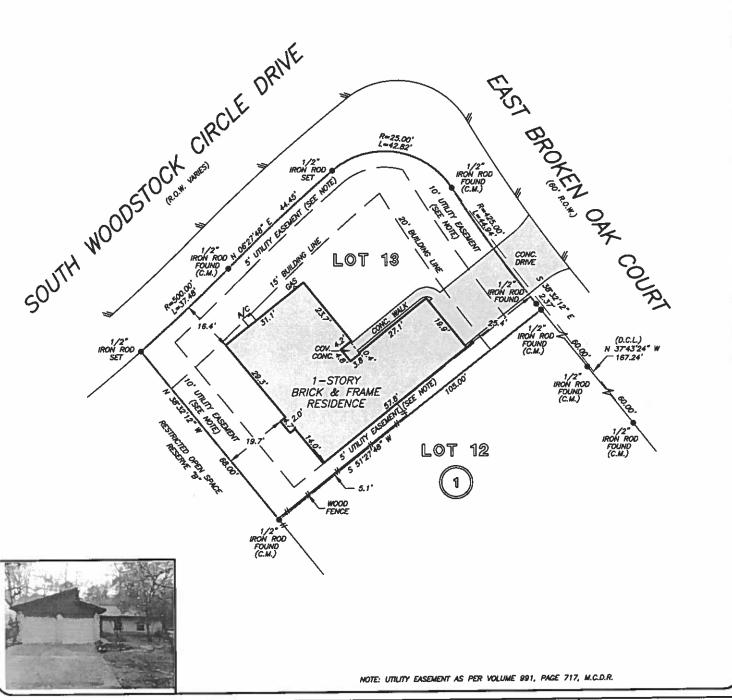

THIS PROPERTY DOES NOT LIE WITHIN THE 100 YEAR FLOOD PLAIN AS PER FIRM PANEL NO. 48339C 0520 F MAP REVISION: 12/19/1996 ZONE X BASED ONLY ON VISUAL EXAMINATION OF MAPS INACCURACIES OF FEMA MAPS PREVENT EXACT DETERMINATION WITHOUT DETAILED FIELD STUDY

A SUBSURFACE INVESTIGATION
WAS BEYOND THE SCOPE OF THIS SURVEY


D.C.L. = DIRECTIONAL CONTROL LINE RECORD BEARING: IN CABINET B, SHEET 101-A THROUGH 102-B, M.C.M.R.

DRAWN BY: MV

I HEREBY CERTIFY THAT THIS SURVEY WAS MADE ON THE GROUND, THAT THIS PLAT CORRECTLY REPRESENTS THE FACTS FOUND AT THE THIE OF SURVEY AND THAT THERE ARE NO ENCROACHMENTS APPARENT ON THE GROUND, EXCEPT AS SHOWN HEREON, THIS SURVEY IS CERTIFIED FOR THIS TRANSACTION ONLY AND ABSTRACTING PROVIDED IN THE ABOVE REFERENCED TITLE COMMITMENT WAS RELED UPON IN PREPARATION OF THIS SURVEY.

JAMES P. WALKOMAK PROFESSIONAL LAND SURVEYOR NO. 5971 JOB NO. 13-01530 FEBRUARY 20, 2013 REVISED: FEBRUARY 26, 2013 (CITY)



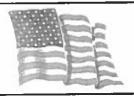

stewart

ERIEN ALEXANDER 281-367-5454



281-496-1586 FAX 281-496-1867 950 THREADNEEDLE STREET SUITE 150 HOUSTON, TEXAS 77079 210-829-4941 FAX 210-829-1555 1777 NE LOOP 410 SUITE 500 SAN ANTONIO, TEXAS 78217

