


JOSEPH RD

SET 5/8" IR W/CAP N89°51'15"E 140.00 SET 5/8" IR W/CAP N89°51'15"E 140.00 SET 5/8" IR W/CAP

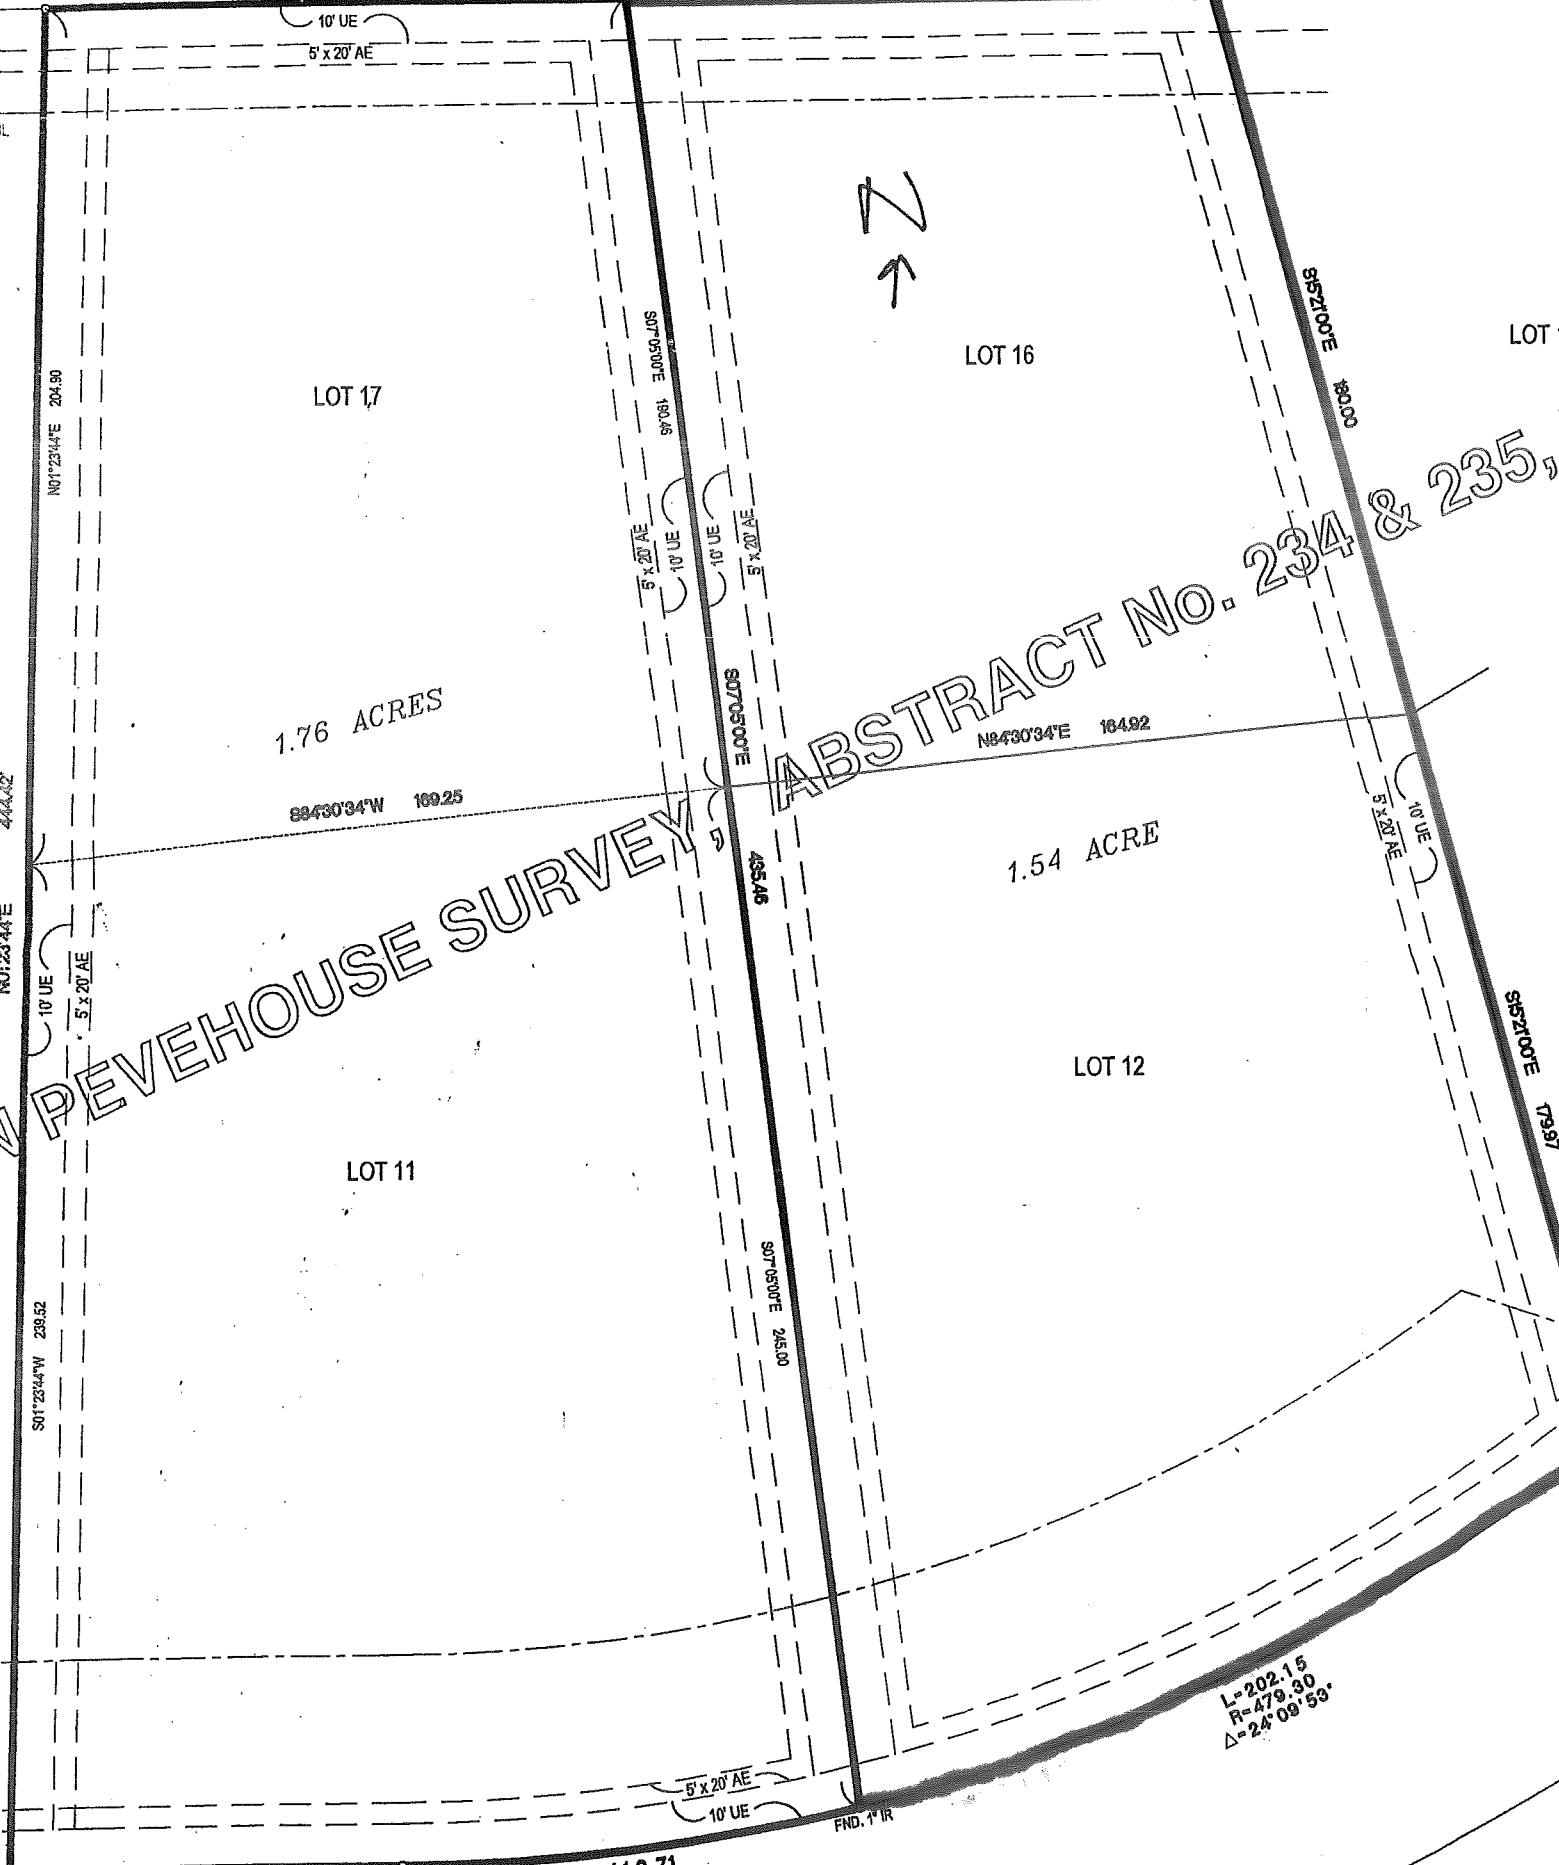

LOT 17

LOT 16

LOT 15

1.76 ACRES

1.54 ACRE

LOT 11

LOT 12

L=20.00  
R=704.08  
Δ=1°37'39"

N89°51'32"W  
74.76

SET 5/8" IR W/CAP

L=110.71  
R=479.30  
Δ=1°3'14"04"

ROBINHOOD CT.  
(60' R.O.W.)

L=202.15  
R=479.30  
Δ=24°09'59"

444.42  
N07°23'44"E

N07°23'44"E 204.90

S89°30'34"W 169.25

N84°30'34"E 164.92

10' UE  
5' x 20' AE

S07°05'00"E 180.48

5' x 20' AE  
10' UE

10' UE  
5' x 20' AE

S07°05'00"E

435.48

S07°05'00"E 248.00

5' x 20' AE  
10' UE

FND. 1" IR

S82°10'00"E 180.00

10' UE  
5' x 20' AE

S82°10'00"E 179.97