


BY GRAPHIC PLOTTING ONLY THIS PROPERTY IS NOT IN THE 100 YEAR FLOOD PLAIN ACCORDING TO N.F.I.P. MAP NO. 48201C 0670K REV. APRIL 20, 2000. ZONE "X". WE DO NOT ASSUME RESPONSIBILITY FOR EXACT DETERMINATION.

PROPERTY SUBJECT TO LOCAL MUNICIPALITIES AND ORDINANCES, ZONING REQUIREMENTS AND SUBDIVISION COVENENTS, CONDITIONS AND RESTRICTIONS.

AN EASEMENT 5 FEET WIDE LOCATED ADJACENT TO AND ADJOINING THE ENTIRE COMMON LINE OF LOTS 1, 2, 3, 4 AND 5, IN BLOCK 1 AND WEST 25TH STREET, GRANTED TO CENTERPOINT ENERGY RESOURCES CORP., d/b/a CENTERPOINT ENERGY TEXAS GAS OPERATIONS, FOR THE USE OF NATURAL GAS FACILITIES, AS REFLECTED IN INSTRUMENT RECORDED UNDER CLERK'S FILE NO. 20060168946 OF THE REAL PROPERTY RECORDS OF HARRIS COUNTY, TEXAS.

### WEST 25TH STREET (70' R.O.W.)

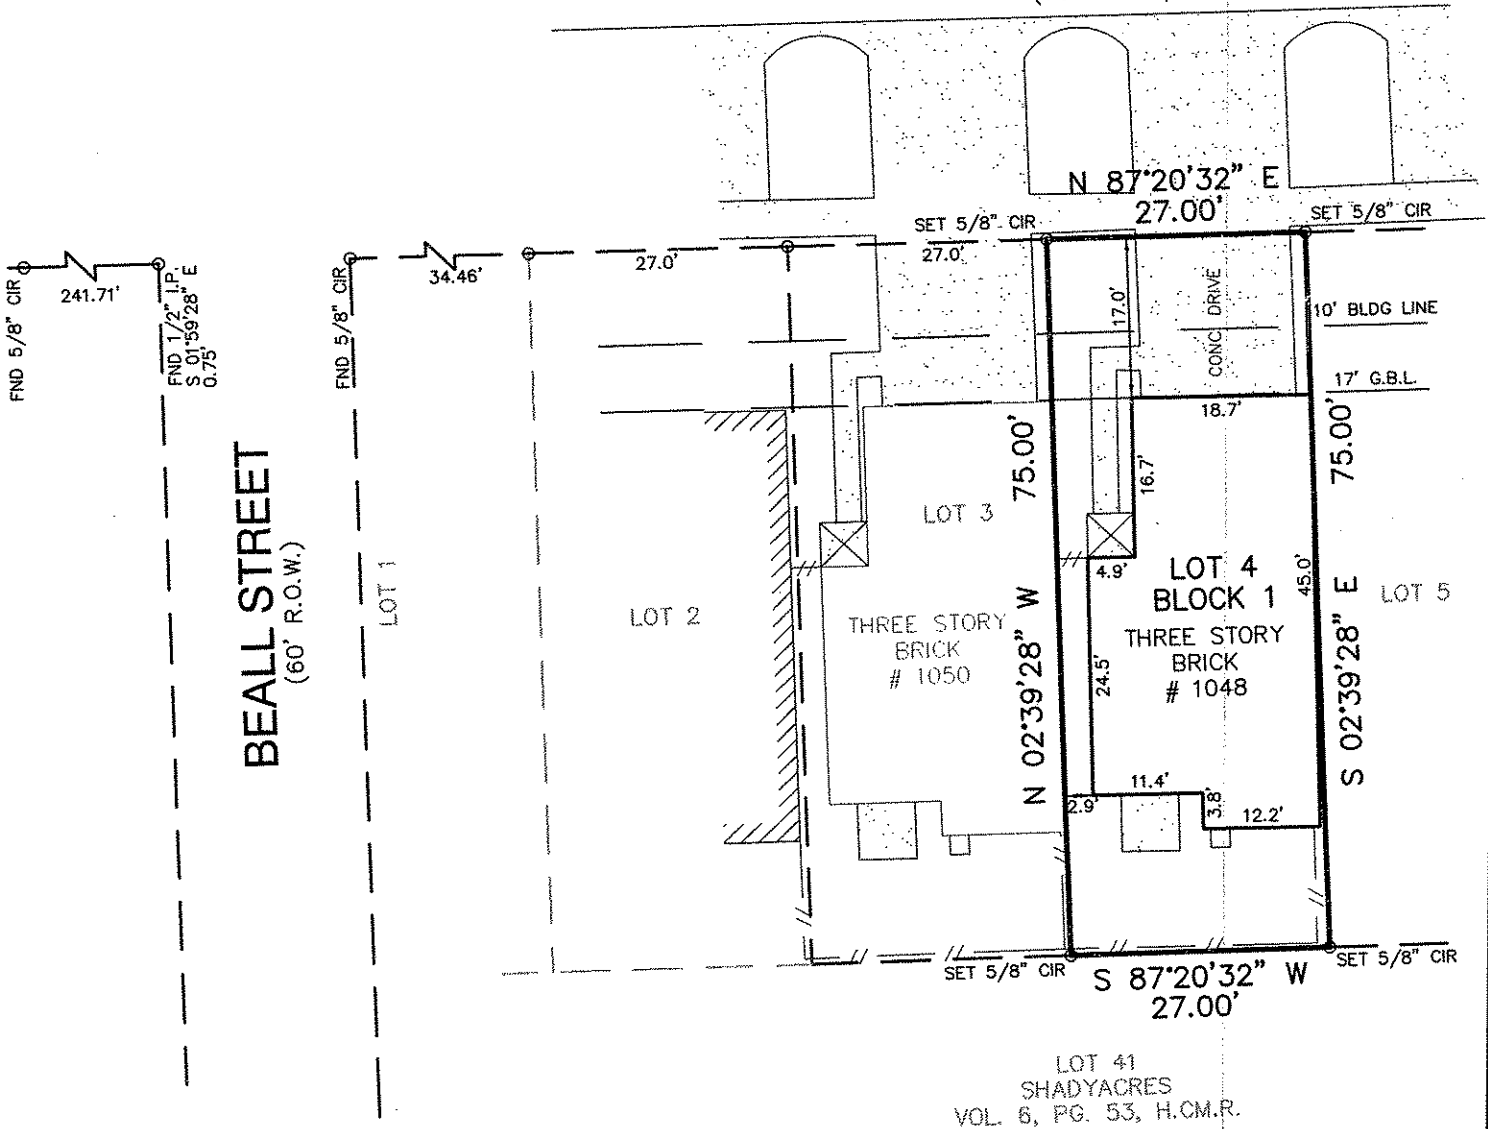

LOT 41  
SHADYACRES  
VOL. 6, PG. 53, H.C.M.R.

I, FRED F. LAWTON, a Registered Professional Land Surveyor in the State of Texas, do hereby Certify that this survey was made on the ground, under my supervision, of the property described hereon (and/or by metes and bounds on attached sheet), is correct and that there are no encroachments apparent on the ground, and that all improvements lie wholly within the property lines, except as shown or noted hereon. This survey certified for and provided solely for use of the current parties and no license has been created, expressed or implied, to copy survey except as is necessary in conjunction with the original transaction. Surveyor did not abstract property, easements, building lines, restrictions, etc. shown hereon are as identified by


STEWART TITLE COMPANY GF No. 07113867  
Lot 4 Block 1 of CONTEMPORARY HEIGHTS SEC. 10  
A SUBDIVISION IN HARRIS COUNTY, TEXAS  
According to the map or plat thereof recorded in Film Code No. 587179  
of the MAP records of HARRIS County, Texas.

Purchaser: ARIEL MENDIOLA  
Address: 1048 WEST 25TH STREET, HOUSTON, TEXAS 77008  
Lender: N/A  
Witness my hand this 27TH day of APRIL, 2007



## South/West Land Surveying Co.

11281 Richmond Avenue, Suite No. J107, Houston, Texas 77082  
Tel.: 281-496-9977 \* Fax: 281-496-9989 \* Toll 800-336-2840  
www.hughesswsurvey.com

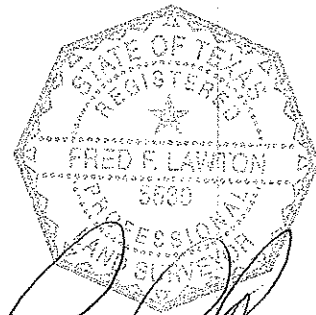

*Fred F. Lawton*  
**FRED F. LAWTON**  
REGISTERED PROFESSIONAL LAND SURVEYOR NO. 5530

SCALE: 1"=20' DRAWN BY: KT  
REVISION: 4-30-07