


**INSET "A"**  
 NOT TO SCALE

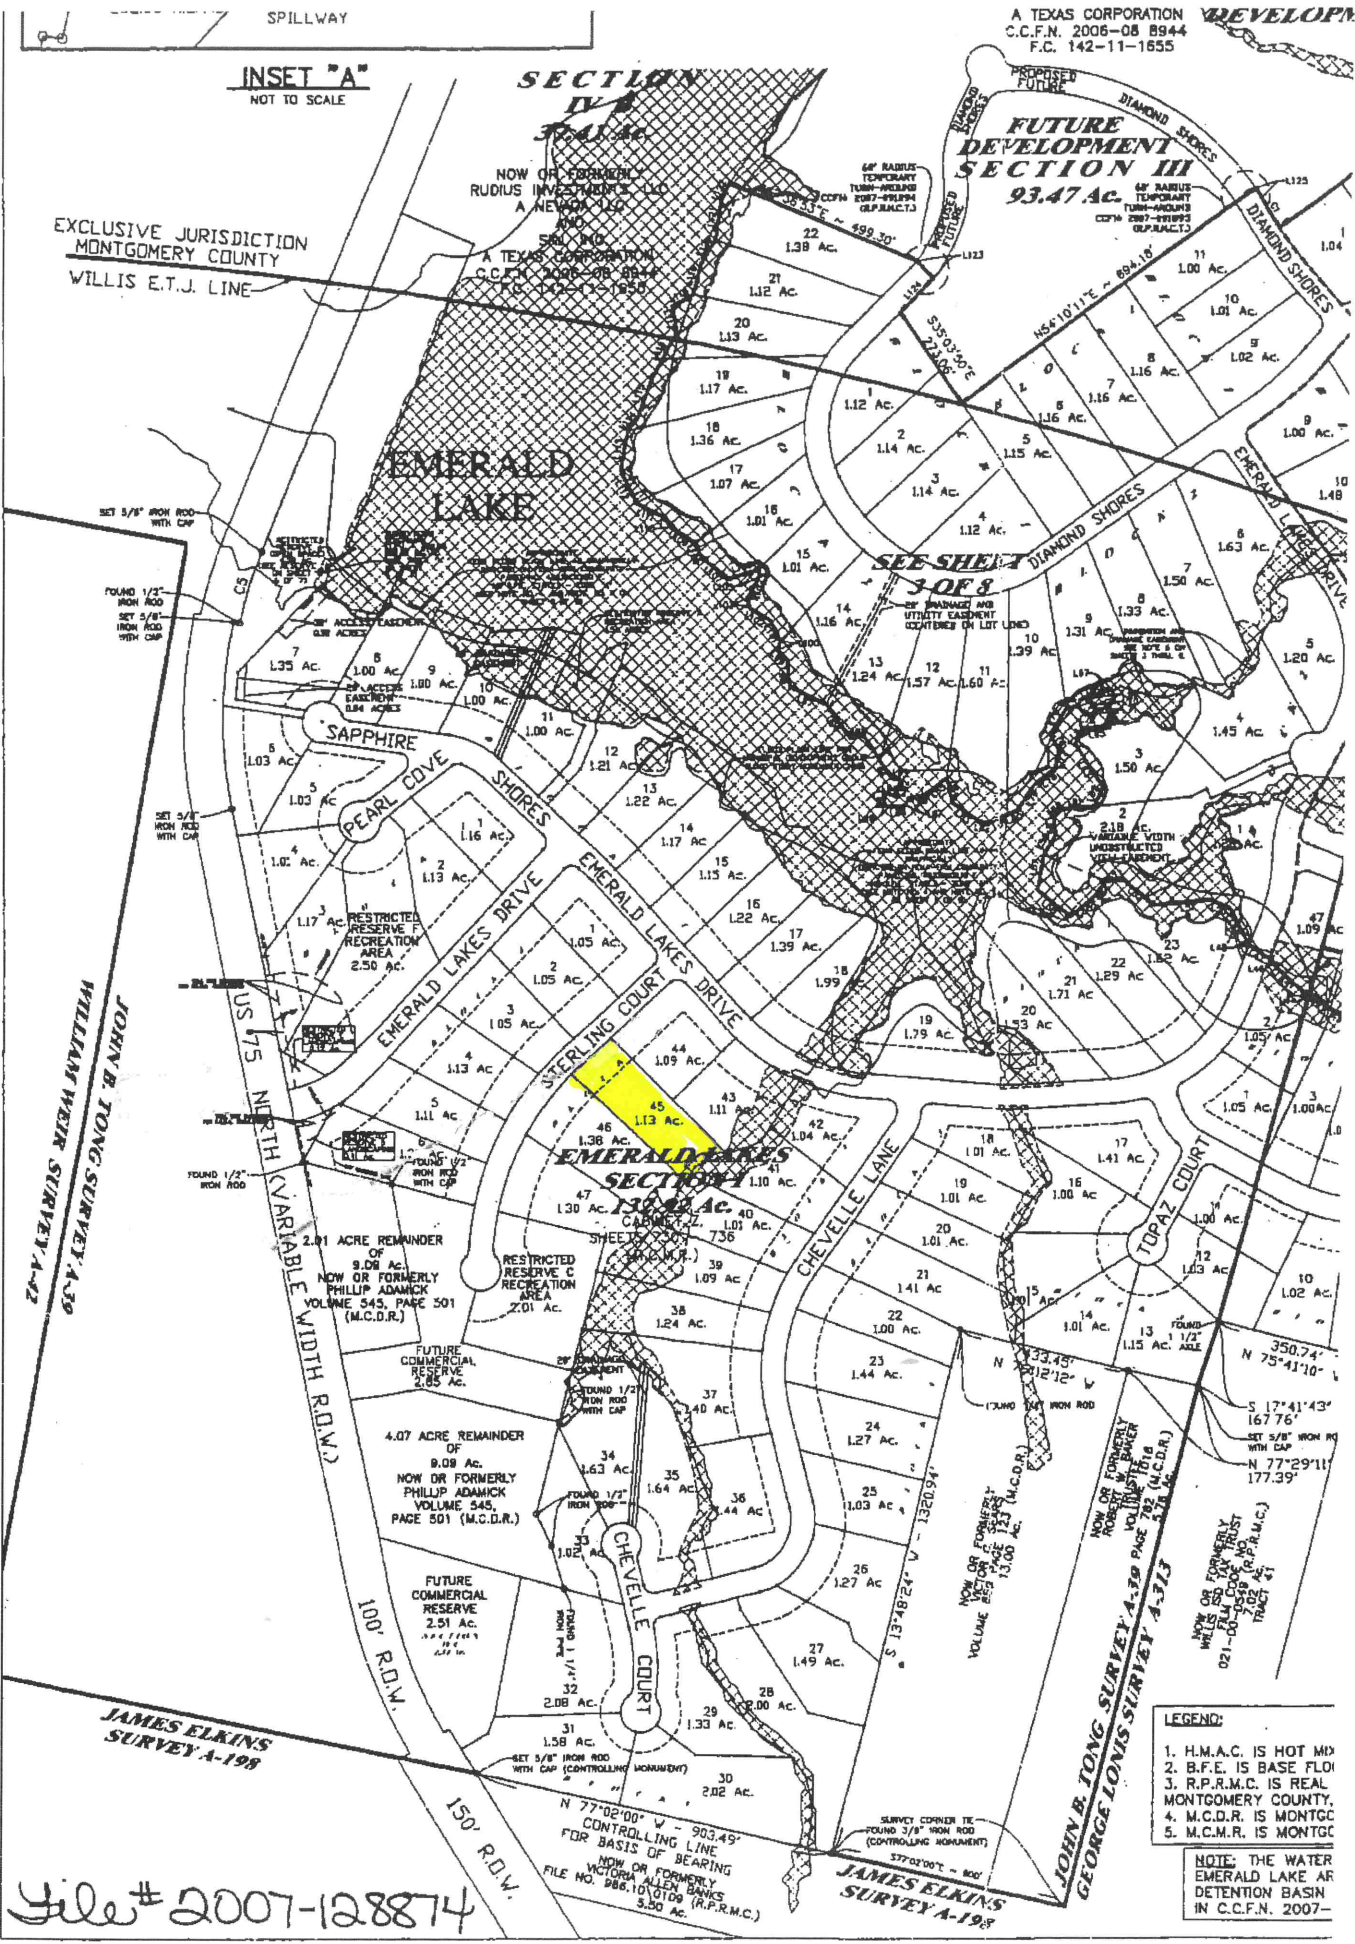

EXCLUSIVE JURISDICTION  
 MONTGOMERY COUNTY  
 WILLIS E.T.J. LINE

**FUTURE DEVELOPMENT SECTION III**  
 93.47 Ac.

**SECTION IV**  
 36.4 Ac.

**EMERALD LAKES SECTION IV**  
 36.4 Ac.

JOHN B. TONG SURVEY A-30  
 WILLIAM WEIR SURVEY A-2

JAMES ELKINS SURVEY A-198

JOHN B. TONG SURVEY A-79  
 GEORGE LOUIS SURVEY A-713

JAMES ELKINS SURVEY A-198

File # 2007-128874

- LEGEND:**
1. H.M.A.C. IS HOT MIX
  2. B.F.E. IS BASE FLOI
  3. R.P.R.M.C. IS REAL MONTGOMERY COUNTY,
  4. M.C.D.R. IS MONTGOC
  5. M.C.M.R. IS MONTGOC
- NOTE:** THE WATER EMERALD LAKE AR DETENTION BASIN IN C.C.F.N. 2007-