


REDIDUAL OF REPLAT OF
OAK RIDGE NORTH SECTION B
VOL. 9, PG. 93, M.R.M.C.

SCALE
1" = 20'

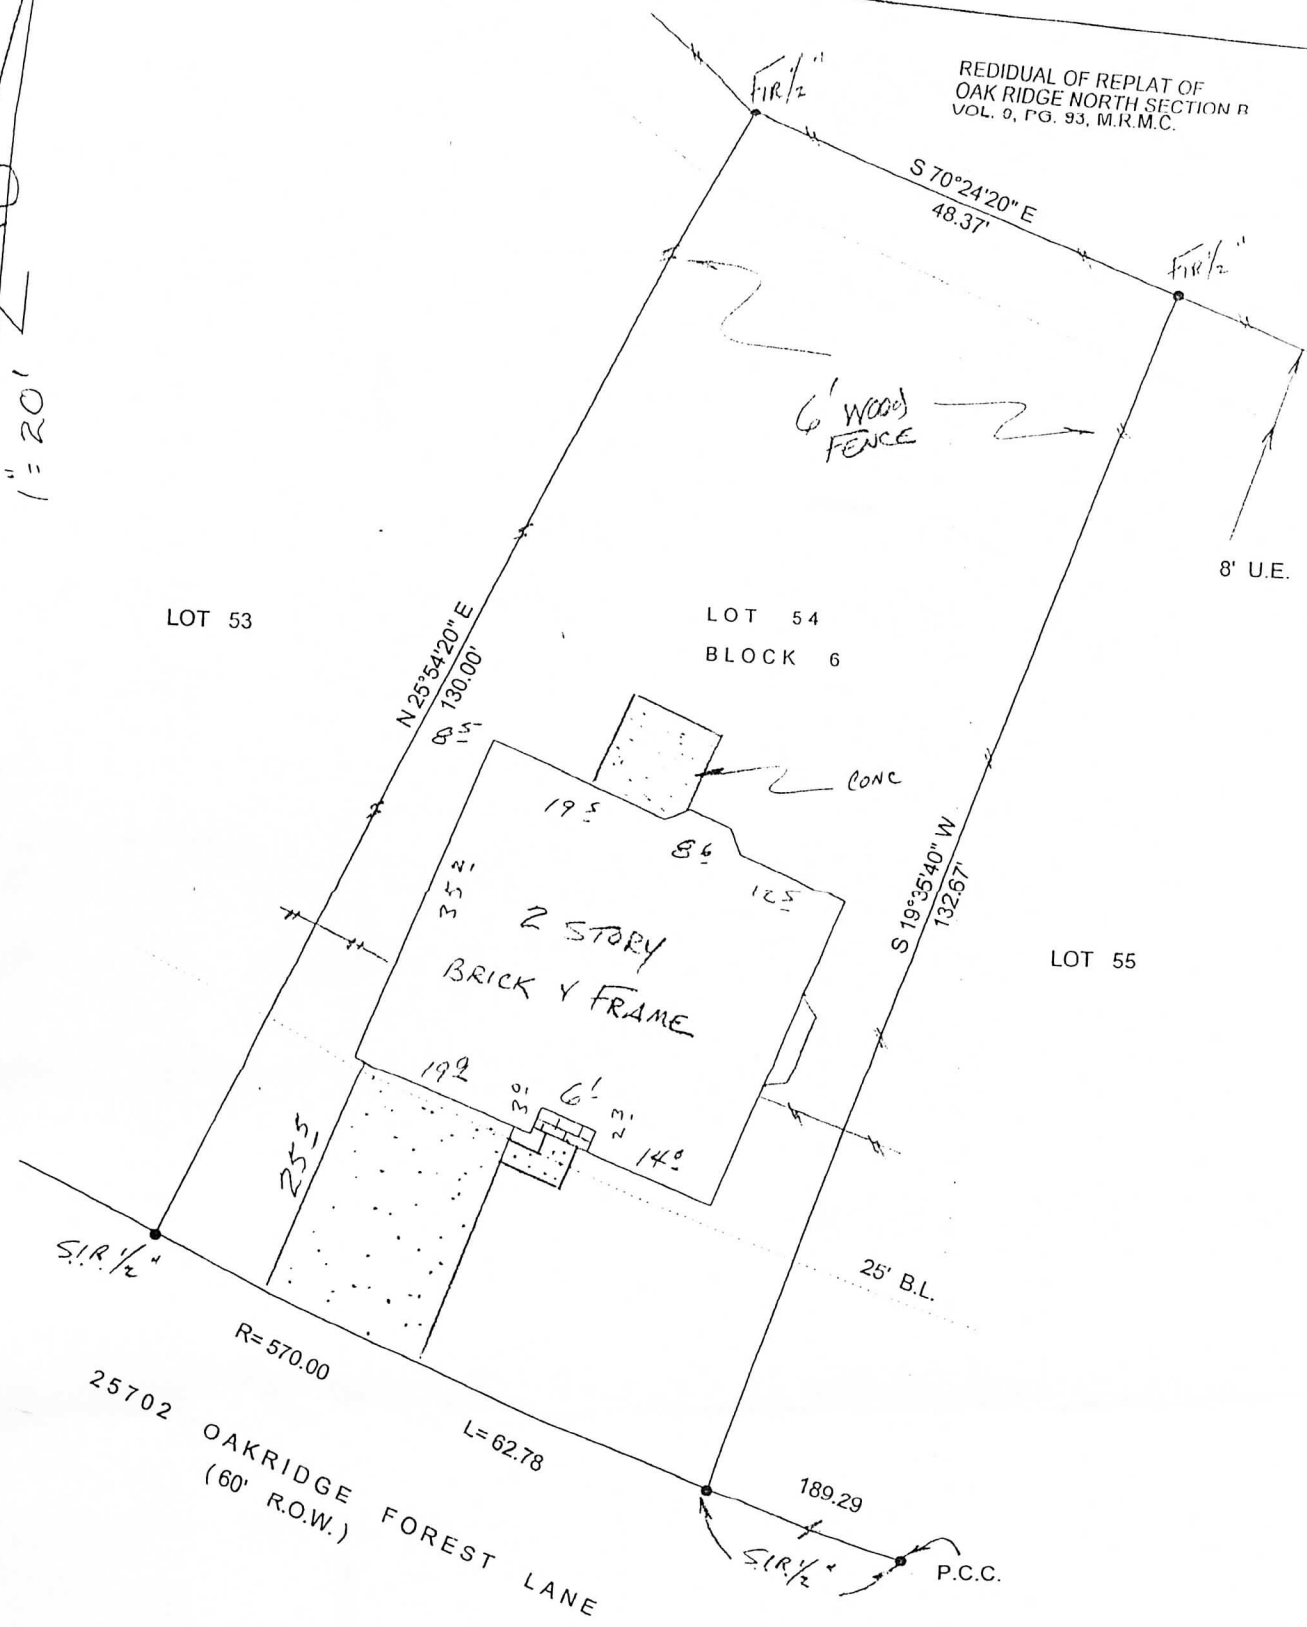

LOT 53

LOT 54
BLOCK 6

LOT 55

S 1/4"

R=570.00

L=62.78

25702 OAKRIDGE FOREST LANE
(60' R.O.W.)

189.29

S 1/4"

P.C.C.

25' B.L.



2 STORY
BRICK & FRAME

CONC

6' WOOD
FENCE

8' U.E.

Note: This survey is certified for this transaction only, it is not transferable to additional institutions or subsequent owners.
Note: By graphic plotting only, this property is not in the 100 year flood plain according to N.F.I.P. Map No. 480483 0543F 12-19-96 Zone X
We do not assume responsibility for exact determination.

BUYER

Steven Weems

25702 Oakridge Forest Lane

DESCRIBED PROPERTY

Lot 54, in Block 6, of OAKRIDGE FOREST...