


ADLONG SCHOOL ROAD

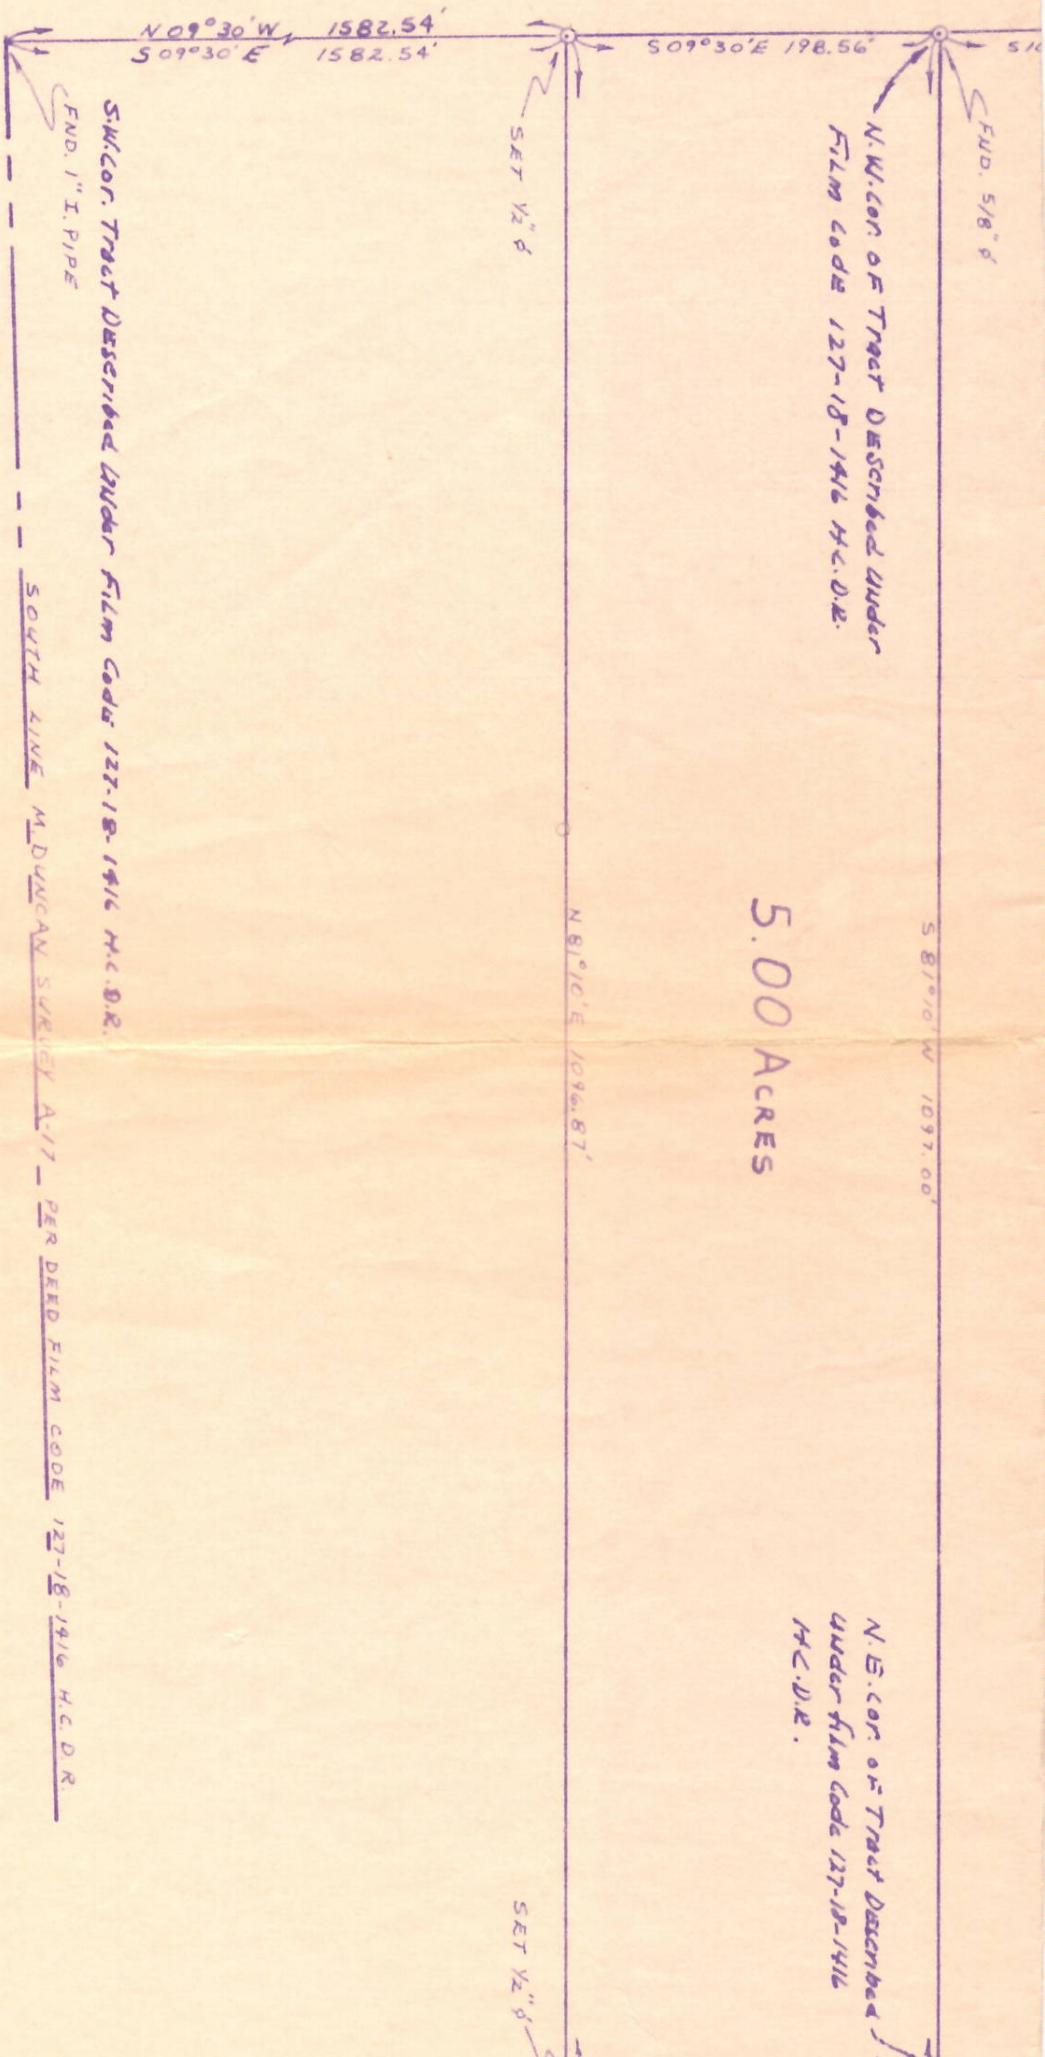

5.00 ACRES

DATE: 1-19-81

I, J. B. NELSON, REGISTERED PUBLIC SURVEYOR No. 1703, DO HEREBY CERTIFY THAT THE PLAT SHOWN HEREON ACCURATELY DESCRIBES ON THE GROUND SURVEY MADE UNDER MY DIRECTION AND SUPERVISION ON A FIVE (5) ACRE TRACT OF LAND OUT OF A PART OF MEREDITH DUNCAN SURVEY, ABSTRACT No. 17, HARRIS COUNTY, TEXAS, SAID FIVE ACRE TRACT OUT OF AND A PART OF THE TRACT OF LAND DESCRIBED UNDER FILM CODE 127-18-1416, HARRIS COUNTY DEED RECORDS.

THERE ARE NO ENCROACHMENTS, CONFLICTS OR PROTRUSIONS APPARENT ON THE GROUND.

*J. B. Nelson*  
 J. B. NELSON  
 REG. PUBLIC SURVEYOR  
 No. 1703

JO'S REALTY  
 Jo Humphreys  
 2319 W. Cedar Bayou Lynchburg Rd.  
 Baytown, Texas 77521  
 422-4510 — 422-8361