


X *Donna Elmer*

- NOTES:
- 1.) SURVEY DONE WITHOUT A CURRENT TITLE REPORT.
 - 2.) SURVEYOR HAS NOT COMPLETELY ABSTRACTED SUBJECT PROPERTY.
 - 3.) SUBJECT TO ANY EASEMENTS OR RESTRICTIONS OF RECORD.
 - 4.) 5/8" I.R. INDICATES SET ONE HALF INCH IRON ROD.
- ALL BEARINGS SHOWN ARE REFERENCED PER RECORDED PLAT OF SAID SUBDIVISION.

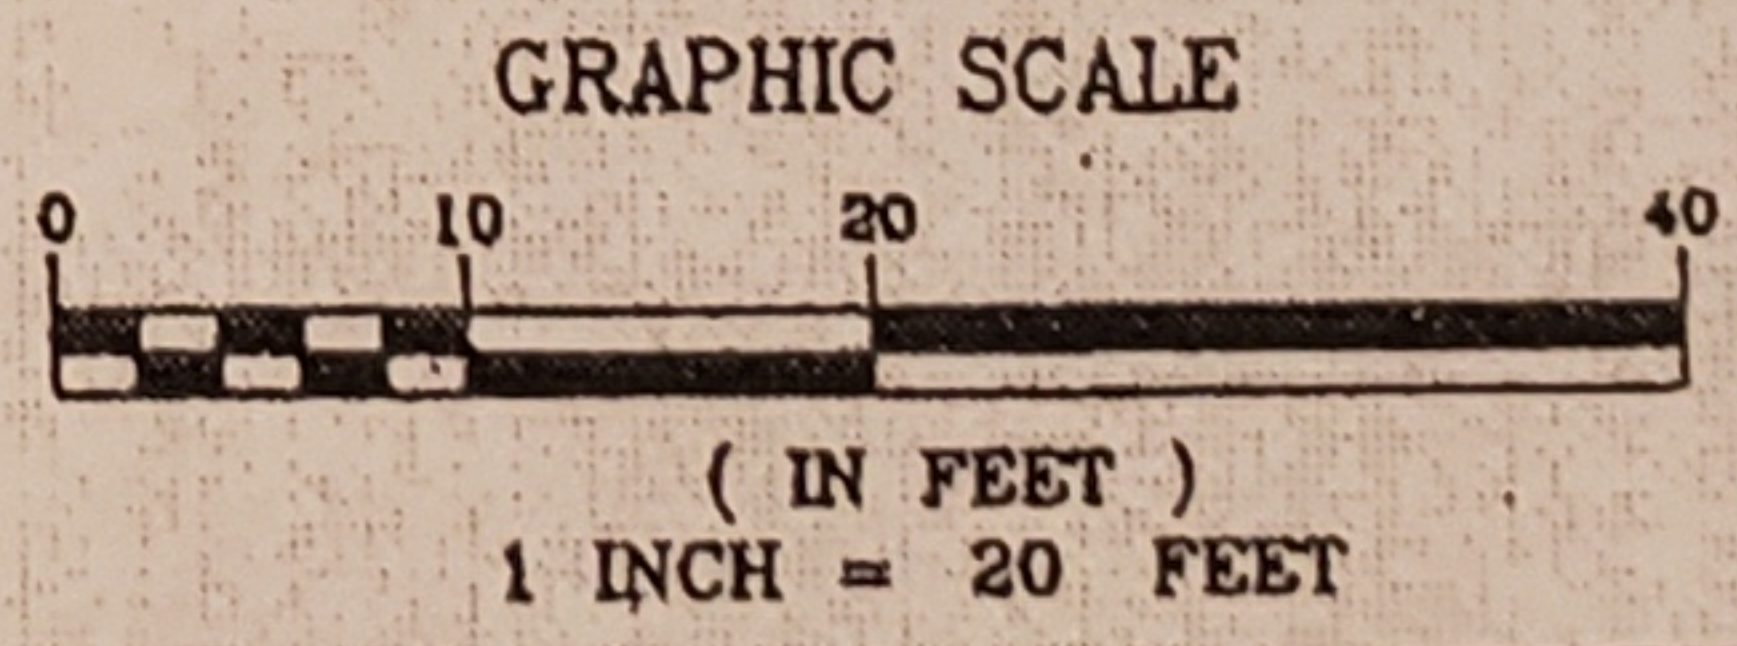


STEVEN BRISTER
AND ASSOCIATES, INC.
1300 S. FRAZIER, SUITE 105
CONROE, TEXAS 77301
PHONE: (936) 788-7705
FAX: (936) 441-7507

**LOT 8, BLOCK 5, OF
CYPRESSWOOD TRAILS, SECTION ONE,
AS RECORDED IN FILM CODE 597123
OF THE MAP RECORDS OF
HARRIS COUNTY, TEXAS**

I HEREBY CERTIFY THAT THIS PLAT REPRESENTS THE RESULTS
OF A SURVEY MADE ON THE GROUND UNDER MY SUPERVISION.

Steven Brister

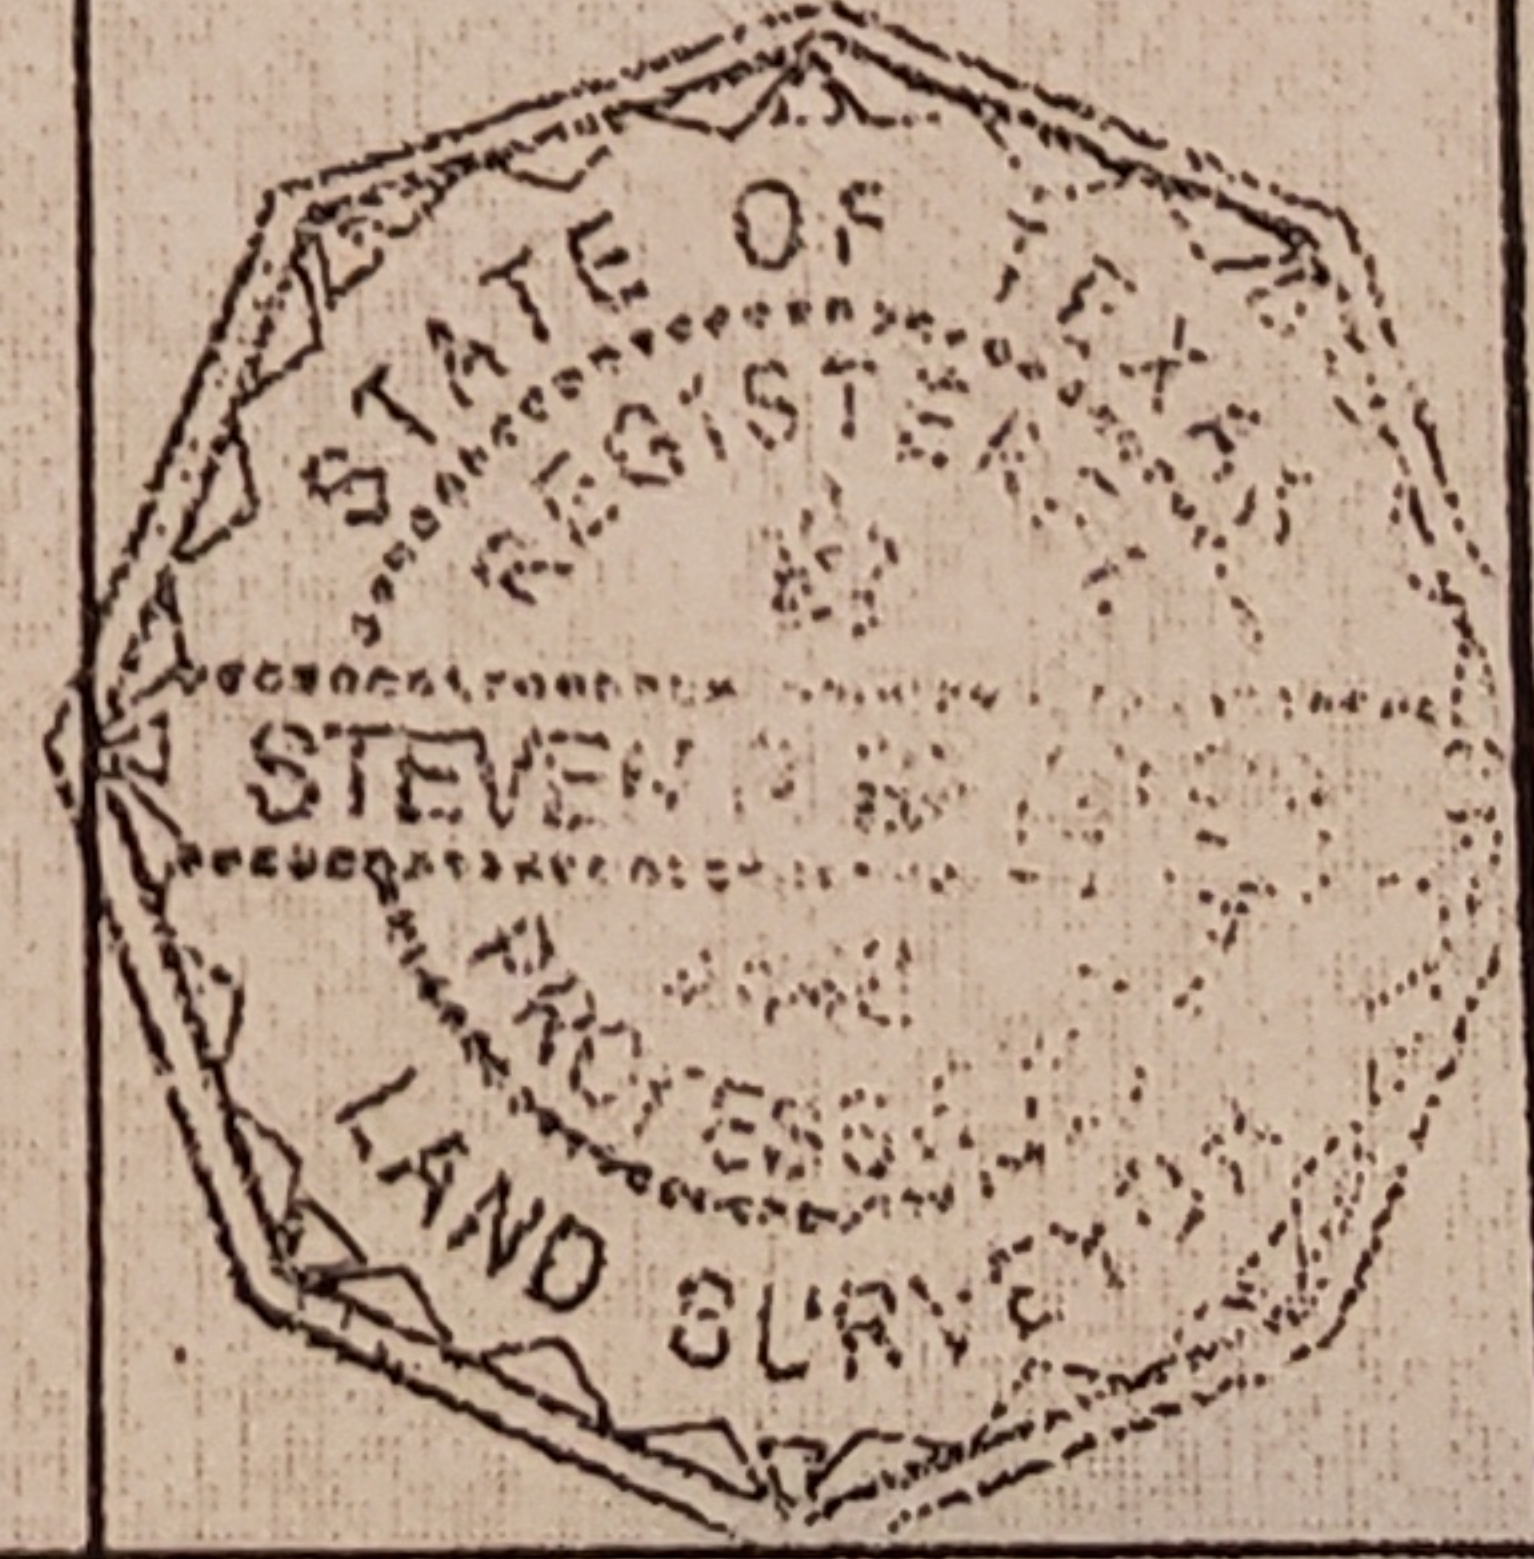

* SUBJECT PROPERTY IS NOT LOCATED IN A FEDERAL INSURANCE ADMINISTRATION DESIGNATED FLOOD HAZARD AREA & IS IN ZONE "X". COMMUNITY NO. 480287, PANEL 0195 L, DATED: 06-18-07. This information is based on graphic plotting only, we do not assume responsibility for exact determination.

PURCHASER: DONNA ELMER		JOB NO.: 0708-063	
ADDRESS: 24314 PALM COCKATOO DRIVE, HOCKLEY, TEXAS		KEY MAP: 325-J	
MORT. CO.: -	TITLE CO.: -	G.F. NO.: -	
FIELD WORK: 08-04-08 BW	DRAFTING: 08-04-08 CDF	FINAL CHECK: 08-04-08 SB	REVISED: -