

**\*CITY ORDINANCES**  
**\*\*RESTRICTIVE COVENANTS**  
**\*\*\*BUILDER GUIDELINES**  
 ( ) RECORD INFORMATION



I.R. = IRON ROD  
 I.P. = IRON PIPE  
 P.L. = PROPERTY LINE  
 U.E. = UTILITY EASEMENT

FND. = FOUND  
 FNC. = FENCE  
 P.U.E. = PUBLIC UTILITY ESMT.  
 P.A.E. = PERMANENT ACCESS ESMT.

M.U.E. = MUNICIPAL UTILITY ESMT.  
 S.S.E. = SANITARY SEWER ESMT.  
 W.L.E. = WATERLINE EASEMENT  
 R.O.W. = RIGHT-OF-WAY

CONCRETE  
 COVERED  
 SOD  
 BRICK  
 A/C PAD  
 ELEC. BOX  
 UTIL. PED.  
 MANHOLE  
 WATER METER

IRON FENCE  
 WIRE FENCE  
 WOOD FENCE  
 CHAIN LINK FENCE  
 BUILDING LINE (B.L.)  
 EASEMENT LINE  
 AERIAL EASEMENT (A.E.)

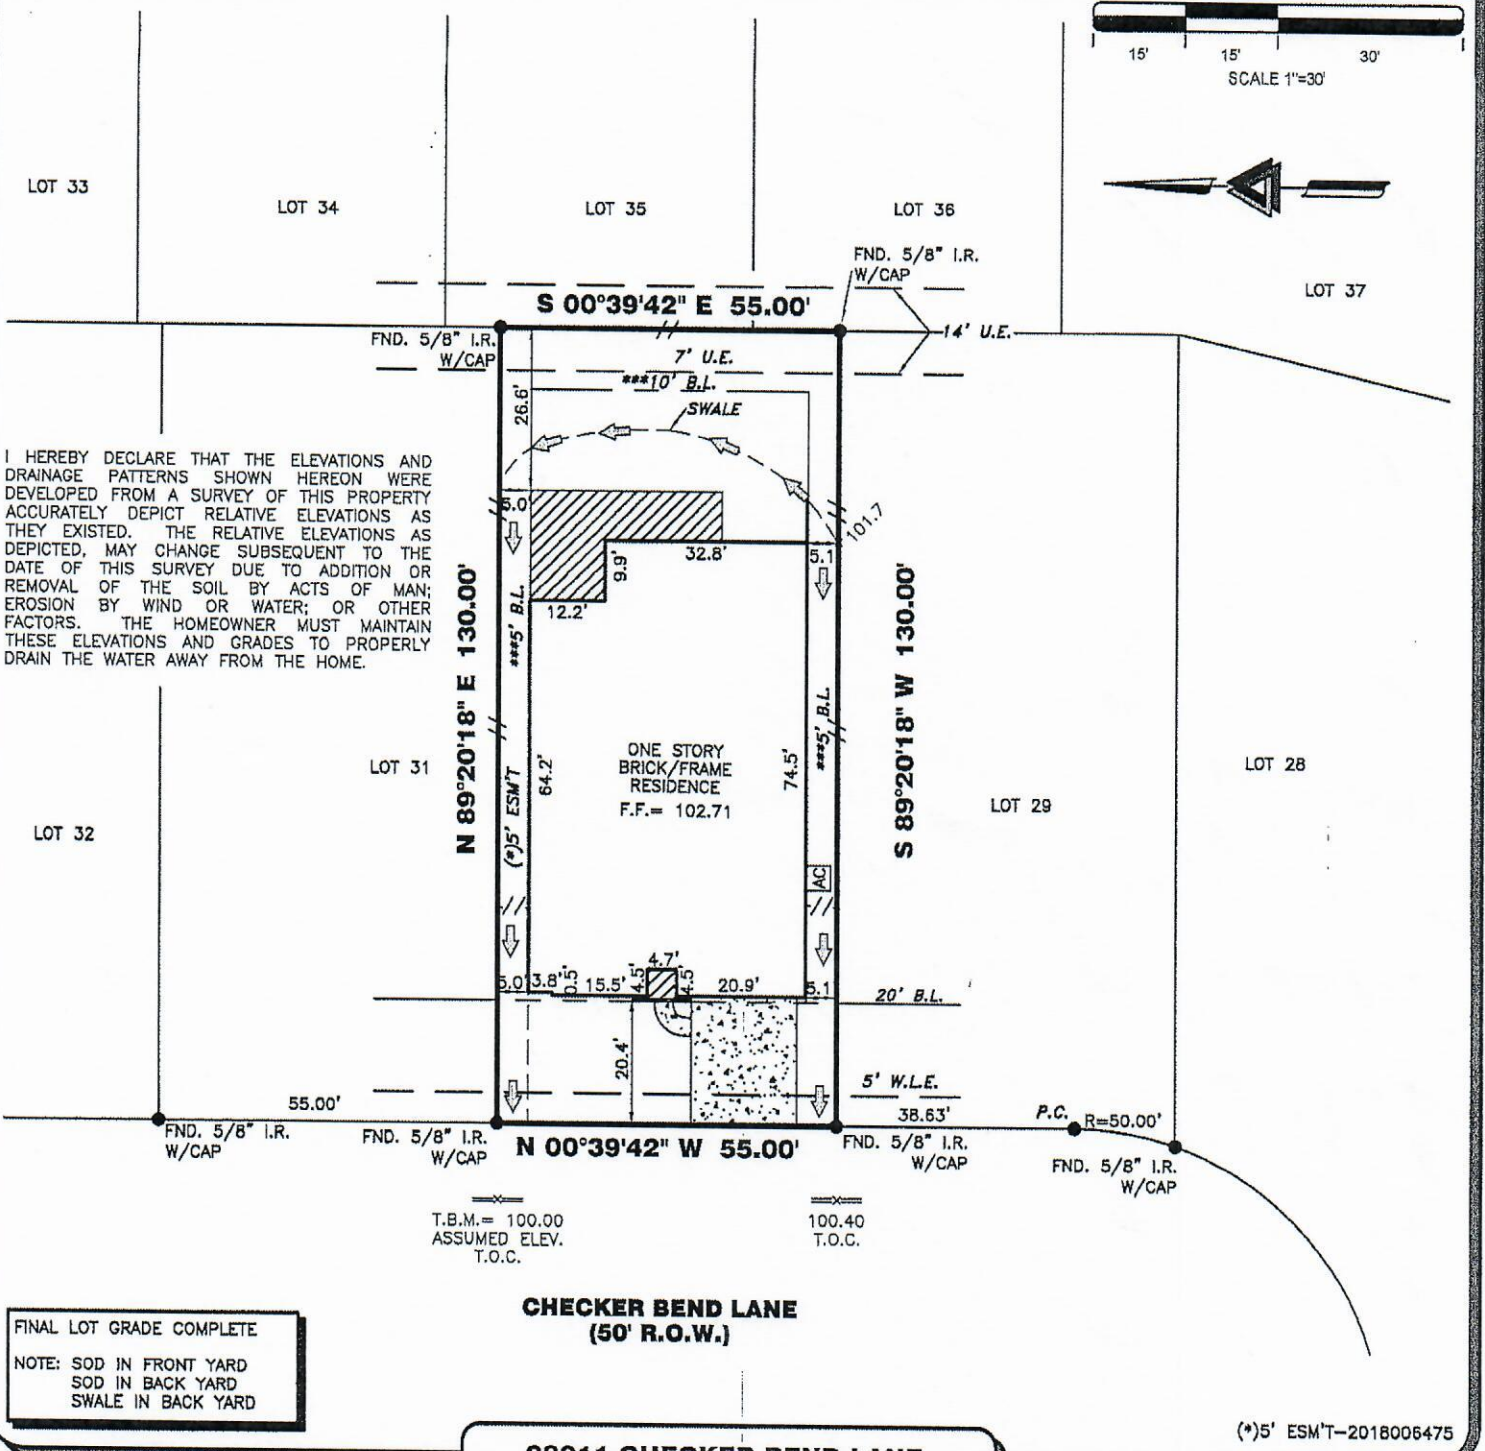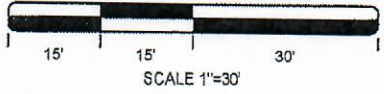

FINAL LOT GRADE COMPLETE  
 NOTE: SOD IN FRONT YARD  
 SOD IN BACK YARD  
 SWALE IN BACK YARD

**CHECKER BEND LANE  
 (50' R.O.W.)**

**28211 CHECKER BEND LANE**

**PROPERTY INFORMATION**

LOT 30 BLOCK 1

SUBDIVISION:  
 ALLEGRO AT HARMONY SECTION 3

RECORDING INFO:  
 CABINET Z, SHEETS 4698-4702, MAP RECORDS,  
 MONTGOMERY COUNTY, TEXAS

BORROWER:  
 ASHLEY JEAN STAFFORD

TITLE CO.  
 CHICAGO TITLE/EXECUTIVE TITLE CO., LTD.

G.F.# CTT19703405 G.F. DATE: 02-21-19

SURVEYED FOR:  
 PERRY HOMES, LLC

**NOTES:**

ALL EASEMENTS AND BUILDING LINES SHOWN ARE PER THE RECORDED PLAT UNLESS OTHERWISE NOTED.

ALL ROD CAPS ARE STAMPED "BRETTO" UNLESS OTHERWISE NOTED.

SUBJECT TO A DRAINAGE EASEMENT 15' ON EACH SIDE OF THE CENTERLINE OF ALL NATURAL DRAINAGE COURSES IN THE ADDITION AS SHOWN ON RECORDED PLAT OF SAID ADDITION.

RESTRICTIVE COVENANTS AND EASEMENTS AS DEFINED PER CABINET Z, SHEETS 4698-4702, M.R.M.C.TX., M.C.C. FILE NOS. 2009013642, 2008050527, 2008057954, 2008019559, 2008100949, 2012000380, 2012118157, 2013087245, 2013087249, 2014009929, 2014081355, 2015006831, 2015090140, 2015097559, 2016101060, 2015102936, 2016024533, 2016047557, 2016048247, 2016078174, 2017024701, 2017039681, 2017085350, 2017111301, 2018016105, 2018016408.

C.O.H. ORDINANCE 85-1878 PER H.G.C.F. # N-253856 AND C.O.H. ORDINANCE 89-1312 PER H.G.C.F. # M-337573 AND AMENDED BY C.O.H. ORDINANCE 1999-282.

PROPERTY SUBJECT TO RECORDED RESTRICTIONS, REGULATIONS, & ORDINANCES IF ANY.

ABSTRACT INFORMATION PROVIDED HEREON IS BELIEVED TO BE SUFFICIENT AND CORRECT BY THE UNDERSIGNED SURVEYOR. THIS SURVEY DOES NOT CONSTITUTE A TITLE SEARCH BY THE SURVEYOR. THE ENCUMBRANCES OF RECORD, AS REFLECTED ON THIS SURVEY ARE BASED ON THE RECORDED MAP, PLAT AND/OR DEEDS IN CONJUNCTION WITH TITLE INFORMATION OBTAINED FROM THE TITLE REPORT LISTED HEREON.

ALL BUILDING LINES, RECORDED EASEMENTS, UNRECORDED EASEMENTS, BUILDING RESTRICTIONS (DEED RESTRICTIONS, ETC.) AND ZONING ORDINANCES (INCLUDING CITY OF HOUSTON), IF ANY, THAT AFFECT SUBJECT PROPERTY SHOULD BE VERIFIED.

THIS SURVEY DOES NOT ADDRESS ANY EAVES, GUTTERS OR OTHER OVERHANGING STRUCTURE FEATURES, WHICH MAY PROTRUDE OVER BOUNDARY, EASEMENT AND/OR BUILDING LINES, UNLESS OTHERWISE SHOWN HEREON.

**TRI-TECH**  
 SURVEYING COMPANY, L.P.

10401 WESTOFFICE DR.  
 HOUSTON, TEXAS 77042  
 PH: 713-667-0800

www.tritechtx.com TBPLS #10115900

**CERTIFICATION**

I, the undersigned registered professional land surveyor, do hereby state that the plat shown hereon represents a boundary survey made on the ground under my supervision of the tract or parcel of land, according to the map or plat thereof, indicated hereon.

THIS SURVEY IS VALID FOR THIS TRANSACTION ONLY.  
 © 2019 TRI-TECH SURVEYING COMPANY, L.P.



02/06/2019  
 SURVEYOR REGISTRATION

**DRAWING INFORMATION**

TRI-TECH JOB NO: Y30671-18

CLIENT JOB NO: \_\_\_\_\_

DRAWN BY: VN

BEARING BASE: REFERRED TO PLAT NORTH

FIELD DATE: 09-27-18

**FLOOD INFORMATION**

F.I.R.M. NO: 48339C PANEL: 0725G

REVISED DATE: 08-18-14 ZONE: "X-SHADED"

FLOOD INFORMATION PROVIDED HEREON IS BASED ON SCALING THE LOCATION OF THE SUBJECT TRACT ON THE FLOOD INSURANCE RATE MAPS. THE INFORMATION SHOULD BE USED TO DETERMINE FLOOD INSURANCE RATES ONLY AND IS NOT INTENDED TO IDENTIFY SPECIFIC FLOODING CONDITIONS. WE ARE NOT RESPONSIBLE FOR THE F.I.R.M.'S ACCURACY. FLOOD INFORMATION IS SUBJECT TO LETTER OF MAP CHANGES.

**REVISIONS**

NO.	DATE	REASON	BY
1	09-27-18	FORM	MM
2	01-15-19	FINAL	VN
3	03-01-19	ADD BUYER NAME	MDOB