


WEST 18th STREET

(70' R.O.W.)

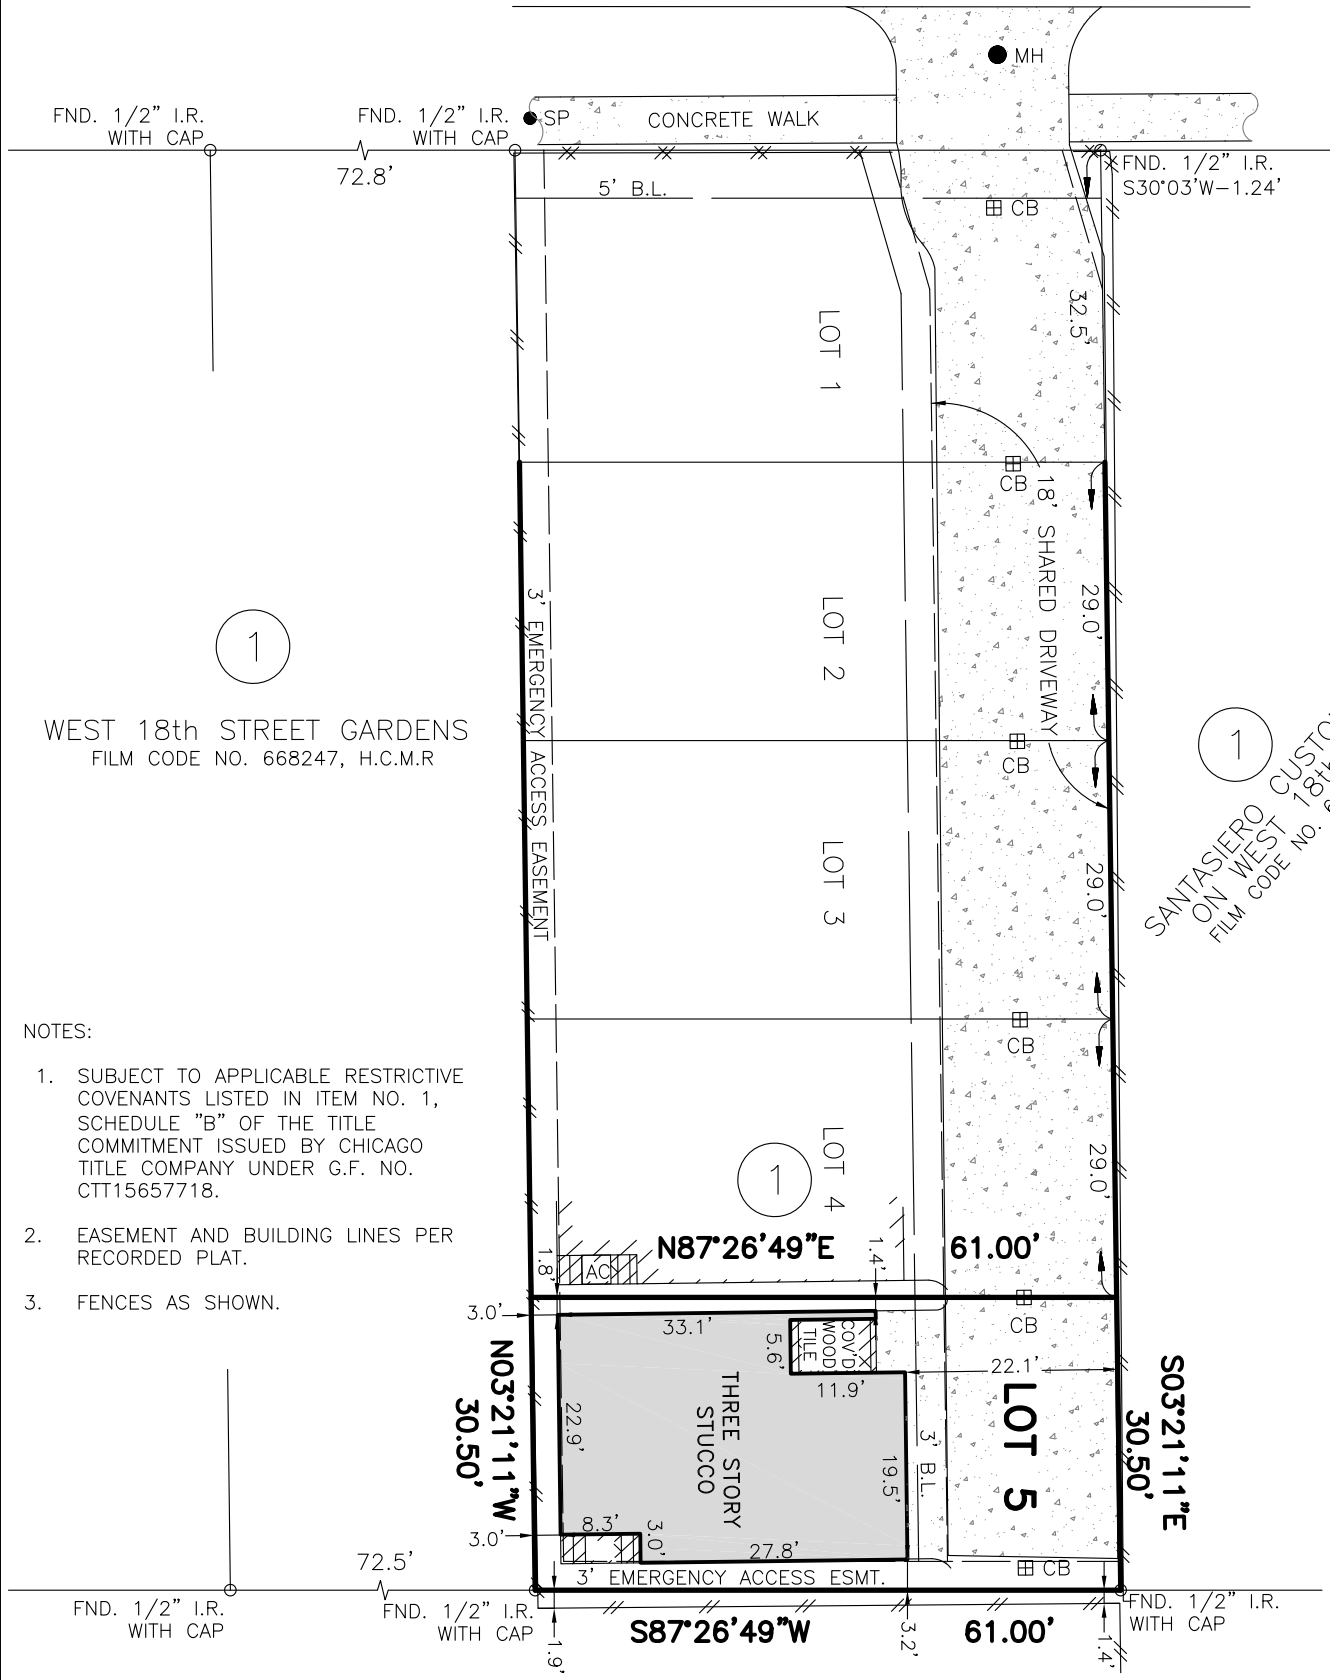

1

WEST 18th STREET GARDENS
FILM CODE NO. 668247, H.C.M.R.

1
SANTASIERO CUSTOM HOMES
ON WEST 18th STREET
FILM CODE NO. 644018, H.C.M.R.

NOTES:

1. SUBJECT TO APPLICABLE RESTRICTIVE COVENANTS LISTED IN ITEM NO. 1, SCHEDULE "B" OF THE TITLE COMMITMENT ISSUED BY CHICAGO TITLE COMPANY UNDER G.F. NO. CTT15657718.
2. EASEMENT AND BUILDING LINES PER RECORDED PLAT.
3. FENCES AS SHOWN.

- ABSTRACTING BY TITLE COMPANY.
- ALL BEARINGS ARE BASED ON RECORDED PLAT OF SAID SUBDIVISION.
- COPYRIGHT 2018, Advance Surveying, Inc. (Email: advance_survey@asi23.com)

SCALE: 1" = 20'

SUBJECT PROPERTY IS LOCATED IN A FEDERAL INSURANCE ADMINISTRATION DESIGNATED FLOOD HAZARD AREA AND IS IN ZONE "X"; MAP # 48201C, PANEL 0670M, DATED 06-09-14. This information is based on graphic plotting only. We do not assume responsibility for exact determination.

PURCHASER: MICHAEL ROBERT DAVIDSON		JOB NO.: 126024-15-05
ADDRESS: 910E WEST 18th STREET, HOUSTON, TEXAS 77008		G.F. NO.: CTT15657718
LENDER: -	TITLE CO.: CHICAGO TITLE INSURANCE COMPANY	KEY MAP: 452U
FIELD WORK: 02-13-18/RDS	DRAFTING: 02-15-18/EG	FINAL CHECK: 02-15-18/AT
		REV. DATE:



PHONE: 281 530-2939
FAX: 281 530-5464

**LOT 5, BLOCK 1,
WHITE OAK VILLAGE,
FILM CODE NO. 676538, MAP RECORDS,
HARRIS COUNTY, TEXAS.**

I HEREBY CERTIFY THAT THIS PLAT REPRESENTS THE RESULT OF A SURVEY MADE ON THE GROUND ON THE 13th DAY OF FEBRUARY, 2018. THIS SURVEY IS ONLY CERTIFIED FOR BOUNDARY AND THIS TRANSACTION ONLY.

Henry M. Santos

HENRY M. SANTOS, REGISTERED PROFESSIONAL LAND SURVEYOR NO. 5450

