


THIS SURVEY IS BEING PROVIDED SOLELY FOR THE USE OF THE CURRENT PARTIES AND THAT NO LICENSE HAS BEEN CREATED, EXPRESS OR IMPLIED, TO COPY THE SURVEY EXCEPT AS IS NECESSARY IN CONJUNCTION WITH THE ORIGINAL TRANSACTION.

SCALE:  
1" = 20'



**FALLSHIRE DRIVE**  
(60' R.O.W.)

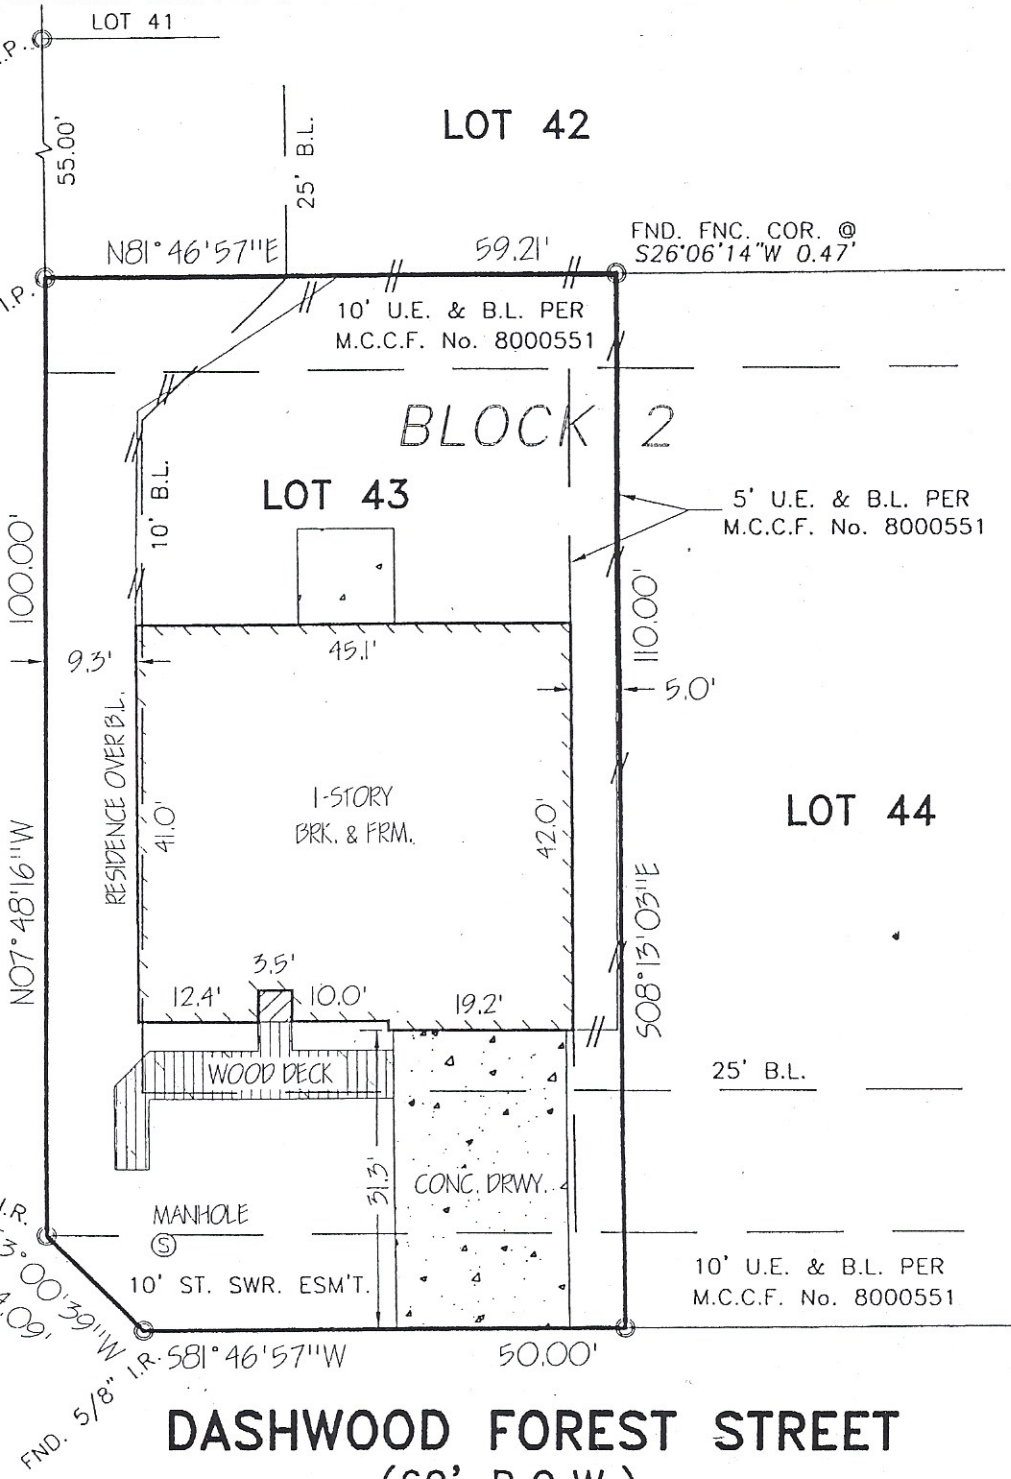

**DASHWOOD FOREST STREET**  
(60' R.O.W.)

LOT: 43	BLOCK: 2	SUBMISSION: VILLAGE OF PANTHER CREEK, THE WOODLANDS	SECTION: 12
RECORDATION: CAB. C, SHT. 69-A, M.C.M.R.	COUNTY: MONTGOMERY	STATE: TEXAS	SURVEY: ---
ADDRESS: 1 DASHWOOD FOREST STREET	CITY: THE WOODLANDS, 77381	LENDER: COMPUFUND	
PURCHASER: BARBARA KISER	TITLE COMPANY: AMERICAN TITLE	GF. No. 469473-K (00390)	

