


EXHIBIT OF


12.32 ACRES
OUT OF 62.163 ACRES

LOCATED IN THE _____ SURVEY, ABSTRACT NO. 21
BASED ON THE _____ DEED _____ THEREOF RECORDED IN
COUNTY CLERK'S FILE _____ 2004-011405
THE _____ RECORDS _____ MONTGOMERY COUNTY, TEXAS
REF: _____ G.F. _____ DATE: MAR 27 2018

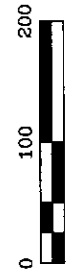

SURVTECH
SURVEYORS
PLANNERS

PO BOX 1060 CONROE TX 77385/936-339-5444
SINCE 1982
TELEPHONE: 10007100

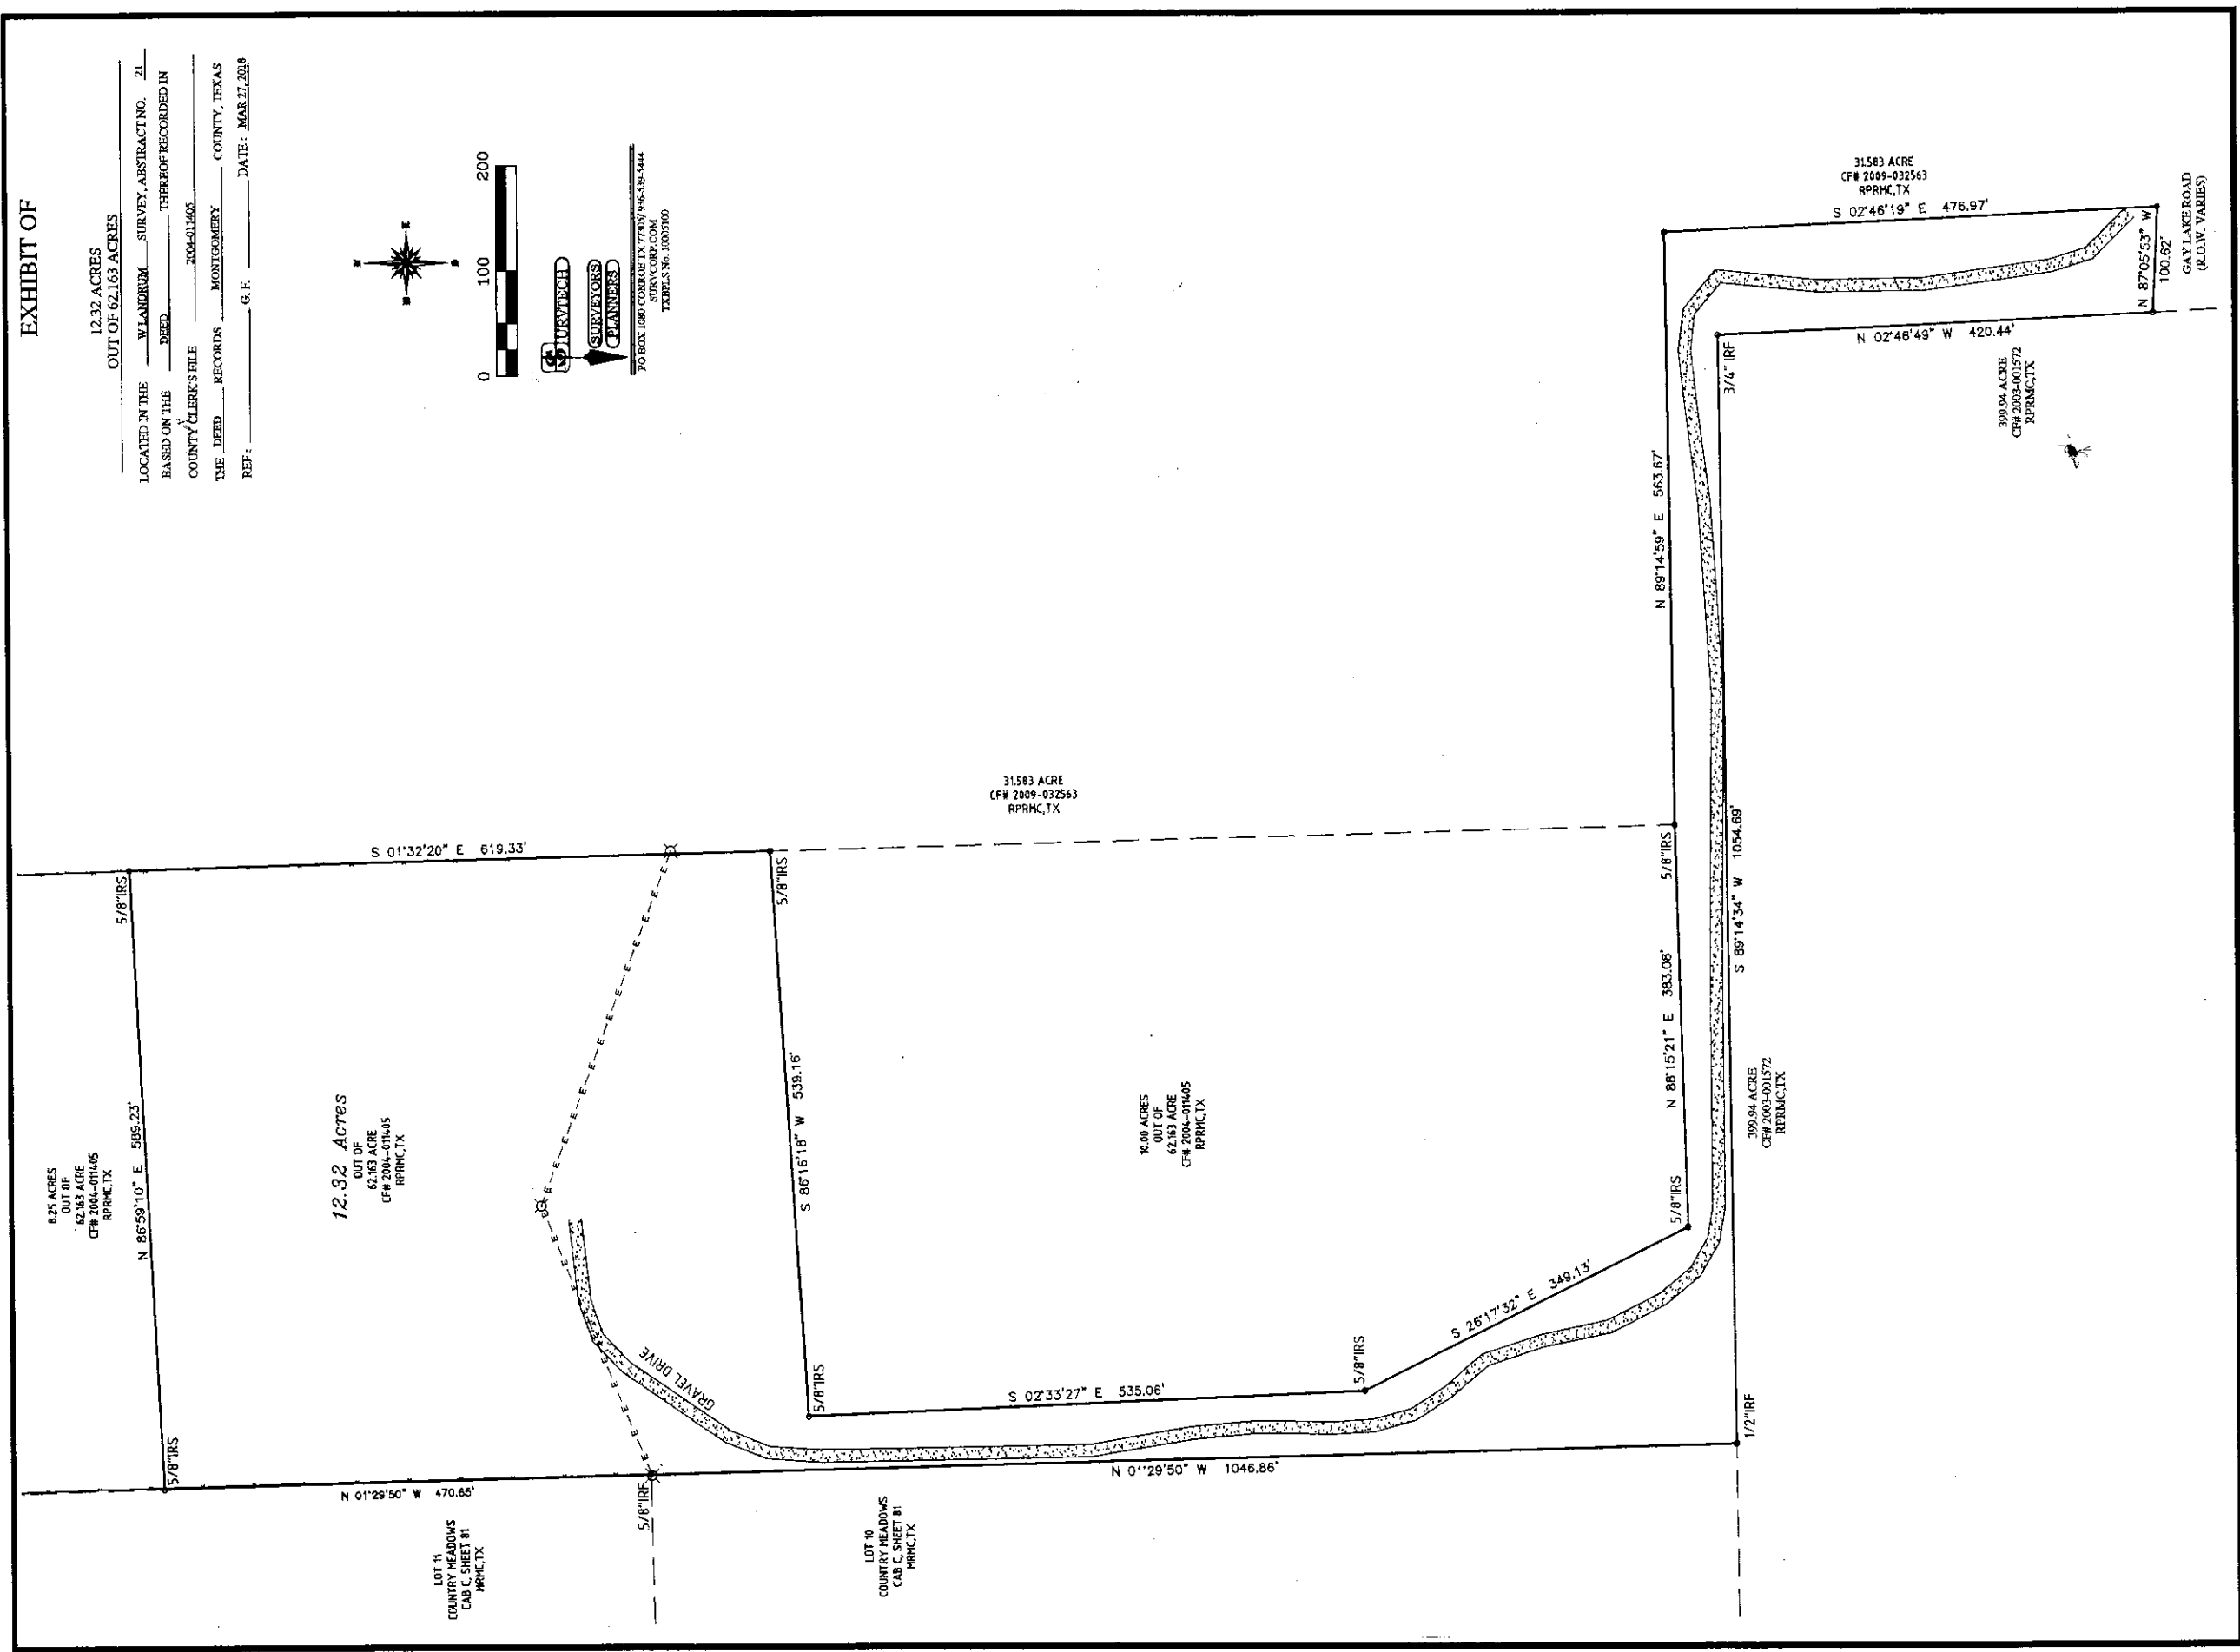

8.25 ACRES
OUT OF
62.163 ACRE
CF# 2004-011405
RPRMC, TX

N 86°59'10" E 589.23'

5/8" IRS


5/8" IRS

12.32 Acres
OUT OF
62.163 ACRE
CF# 2004-011405
RPRMC, TX

S 01°32'20" E 619.33'

N 01°29'50" W 470.66'

LOT 11
COUNTRY MEADOWS
CAB. C. SHEET 81
RPRMC, TX

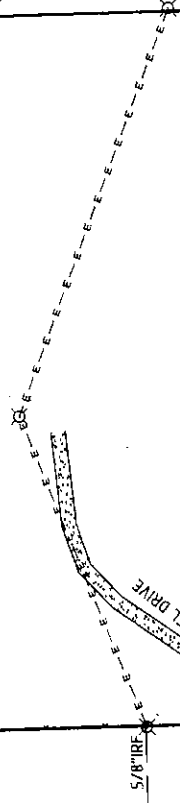

5/8" IRS

S 86°16'18" W 539.16'

5/8" IRS

5/8" IRS

LOT 10
COUNTRY MEADOWS
CAB. C. SHEET 81
RPRMC, TX

31.583 ACRE
CF# 2009-032563
RPRMC, TX

10.00 ACRES
OUT OF
62.163 ACRE
CF# 2004-011405
RPRMC, TX

S 02°33'27" E 535.06'

N 01°29'50" W 1046.86'

5/8" IRS

S 26°17'32" E 349.13'

5/8" IRS

5/8" IRS

N 89°14'59" E 563.67'

N 87°05'53" W

1/2" IRF

399.94 ACRE
CF# 2003-001572
RPRMC, TX

S 89°14'34" W 1054.89'

31.583 ACRE
CF# 2009-032563
RPRMC, TX

S 02°46'19" E 476.97'

N 02°46'49" W 420.44'

399.94 ACRE
CF# 2003-001572
RPRMC, TX

N 87°05'53" W
100.62'
GAYLANGE ROAD
(R.O.W. VARIES)