



**PROJECT SITE**

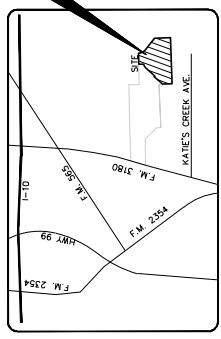

LINE


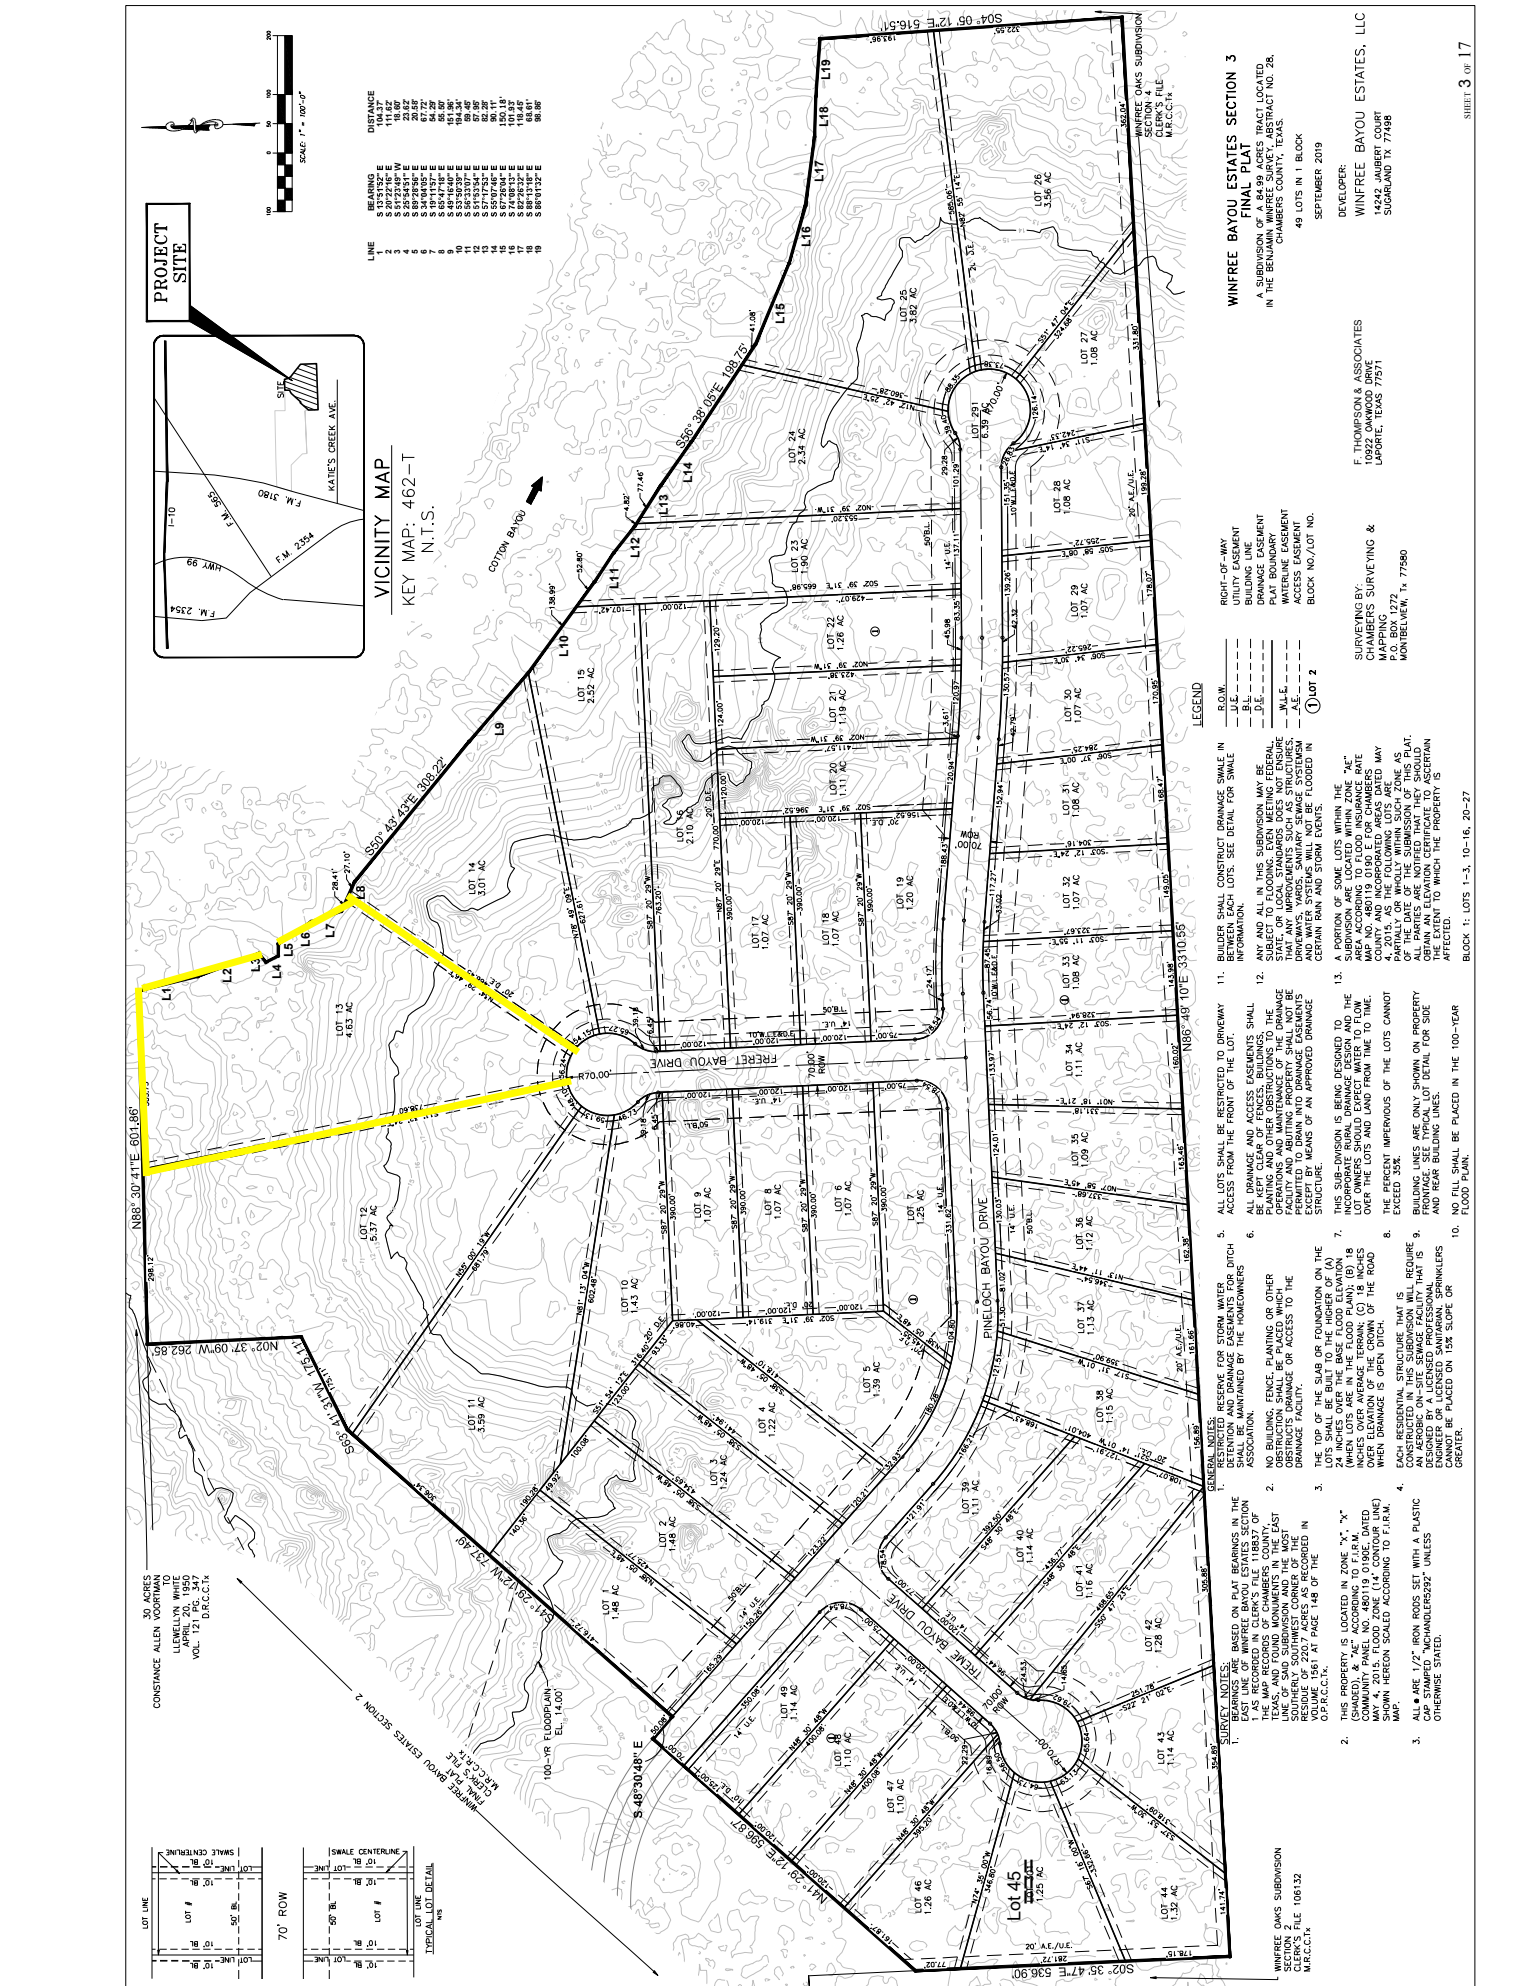


