


NOTE: VERIFY LOCATION OF SEPTIC / WATER / ELECT. W/ HOMEOWNER

**FLOOR PLAN**  
 THIS IS AN ENERGY STAR PLAN  
 THIS IS LIQUID PROPANE GAS HOME  
 HEALTHY HOME FILTRATION SYSTEM, W/FRESH AIR INTAKE  
 DESIGNER FEATURE LEVEL  
 THIS IS A POST TENSION SLAB  
 RADIANT BARRIER ROOF DECKING  
 LOW E3 WHITE VINYL FRAME WINDOWS  
 R-38 BLOWN IN CELLULOSE ON FLAT CEILINGS INCLUDING CONFINED SPACES  
 MINIMUM S.E.E.R. RATING OF 15 ON HVAC

**SQUARE FOOTAGES**

1ST FLOOR	2499
TOTAL LIVING	2499
COVERED PORCH	260
REAR PORCH	273
GARAGE	987
CARPORIT	397
TOTAL NON-LIVING	1917
TOTAL SLAB	4416
TOTAL FRAME	4416
LIVING MASONRY LEDGE	114

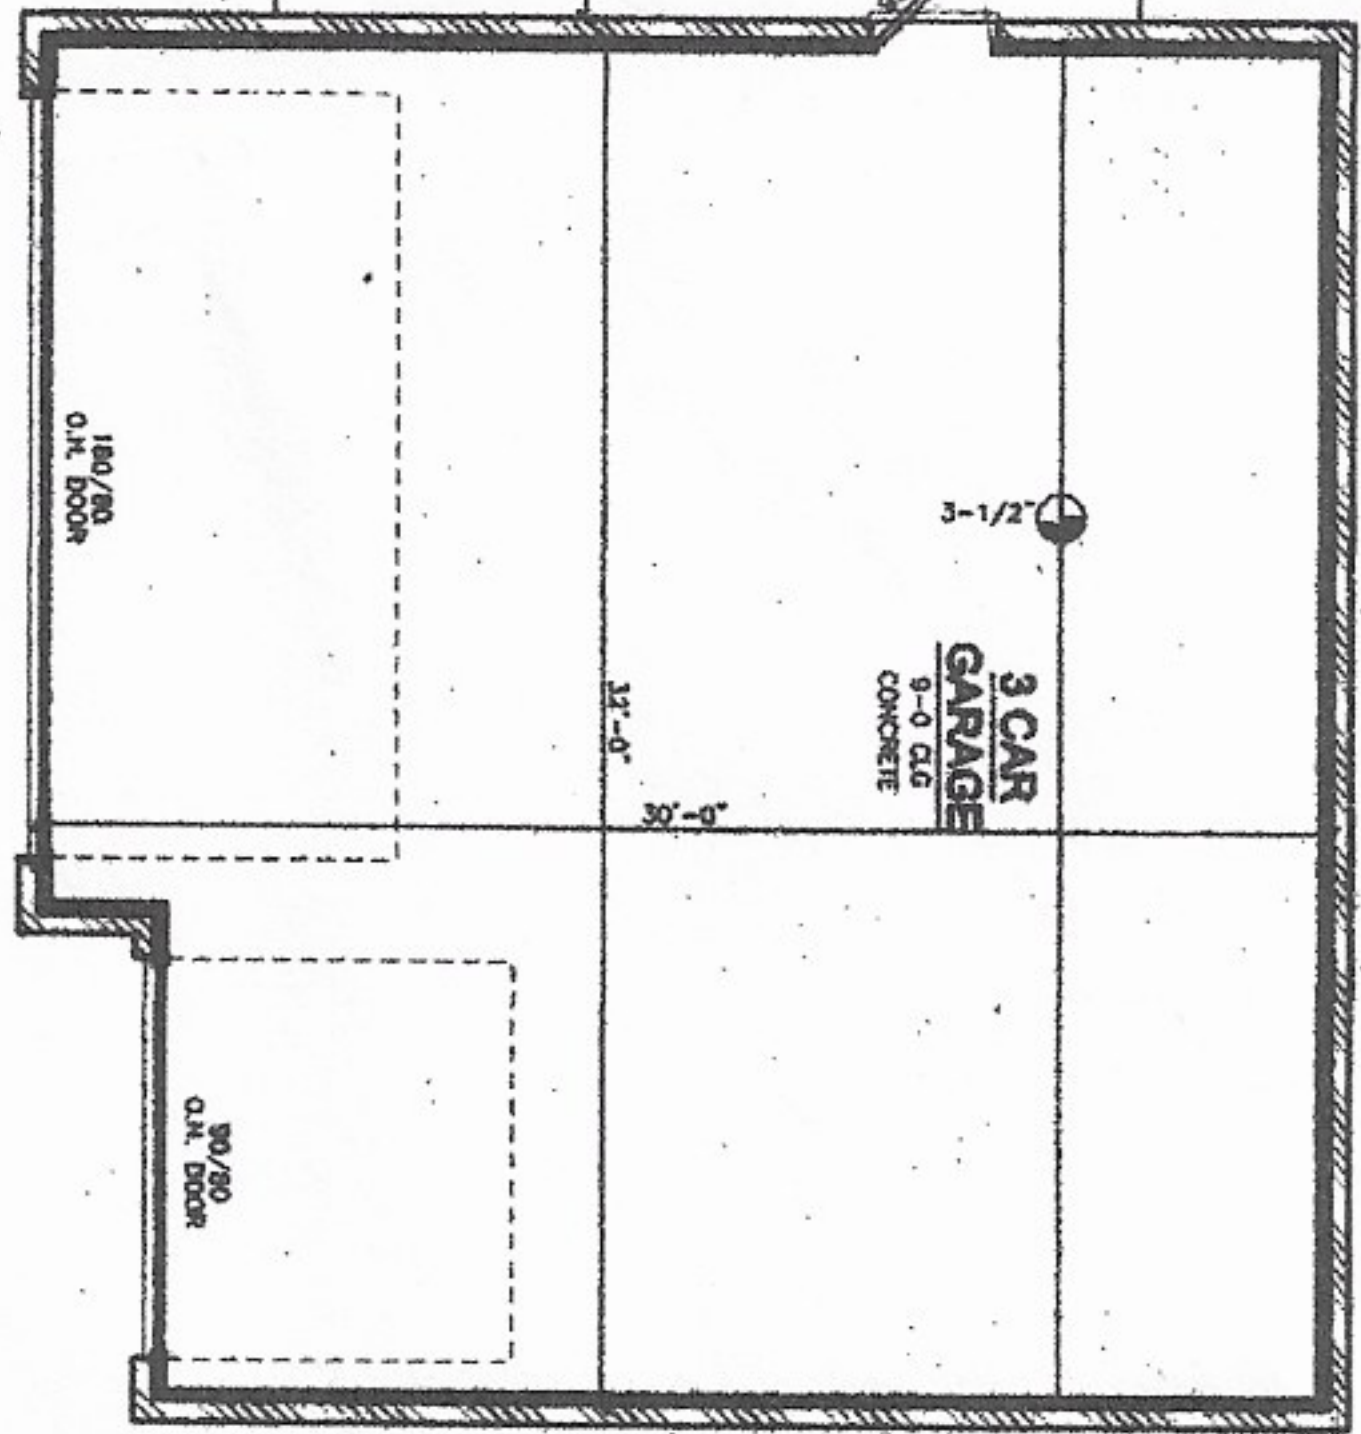

	Houston 16000 Westchase Dr Spring, Texas 77075 (281) 298-1981 Fax: (281) 298-1984	Copyright 2008 Design Tech Homes Sales Consultant: <b>David Sullivan</b> Sales Signature of Approval:	Project Name: Victoria B Occupier Name: <b>David &amp; Cynthia McGehee</b> Customer Signature of Approval:
	San Antonio 26175 Highway 281 North San Antonio, Texas 78258 (214) 485-8888 Fax: (214) 485-8888	Designer: <b>David Sullivan</b> Designer Signature of Approval:	Checked By: <b>1538</b>

THIS PLAN IS PROTECTED UNDER THE FEDERAL COPYRIGHT ACT BY DESIGN TECH HOMES L.P.  
 THE USE OR REPRODUCTION OF THIS PLAN MAY BE AN INFRINGEMENT OF THE FEDERAL COPYRIGHT ACT.  
**Preliminary Plan**