


LOT CLEARING WILL BE LIMITED TO INCLUDE A 5' PERIMETER AROUND STRUCTURES IN ORDER TO MINIMIZE SOIL DISTURBANCE AND EROSION, UNLESS REQUIRED BY DRAINAGE.

PLOT PLAN

CUSTOMER'S SIGNATURE

12/20/15
DATE

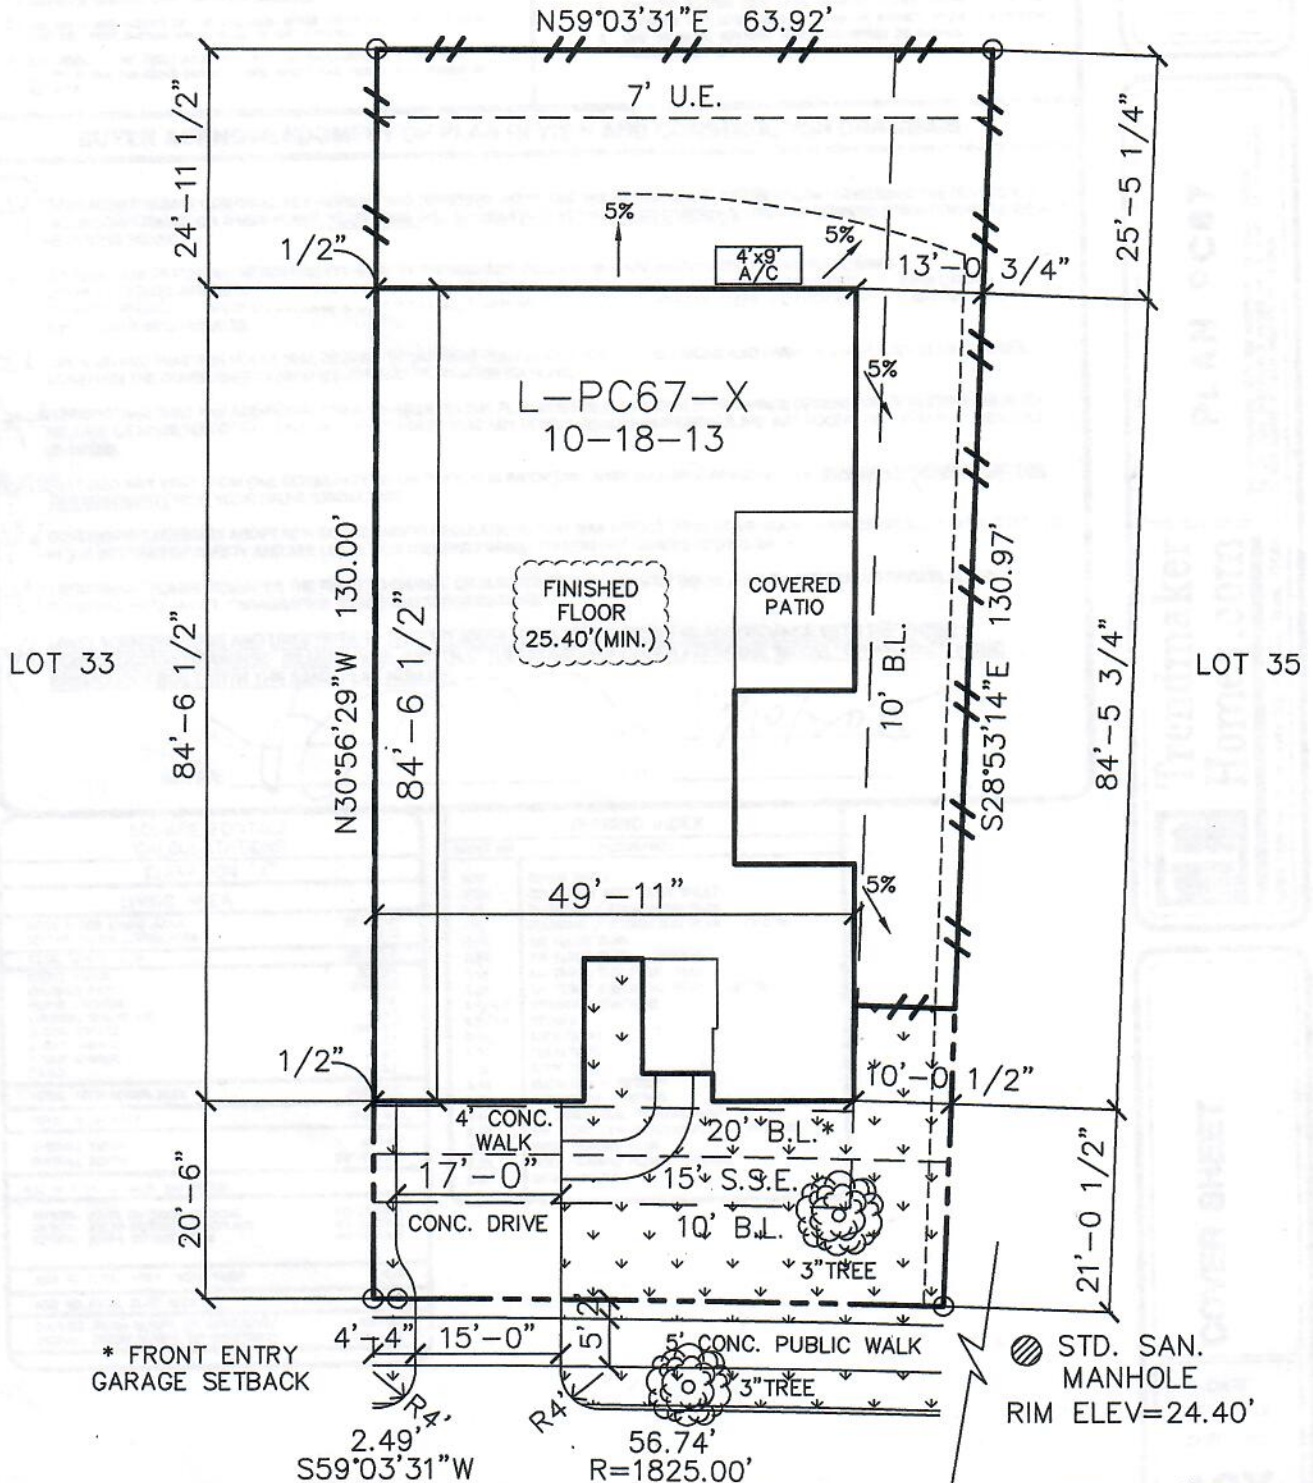

3319 SONORA MEADOW LANE (PVT.)

PLOT PLAN ONLY. THIS IS NOT A BOUNDARY SURVEY.
PLOT PLAN PREPARED WITHOUT BENEFIT OF H L & P PLAT.

LOT 34 BLOCK 1 SECTION 1

EL DORADO CLEAR LAKE CITY



TRENDMAKER