


HOSKINS LAND SURVEYORS, INC.

14450 T.C. JESTER #222, HOUSTON, TEXAS 77014
 PHONE 281-440-9236 FAX 281-893-9739

2011-186DS

HALAMAR LANE (60'R/W)

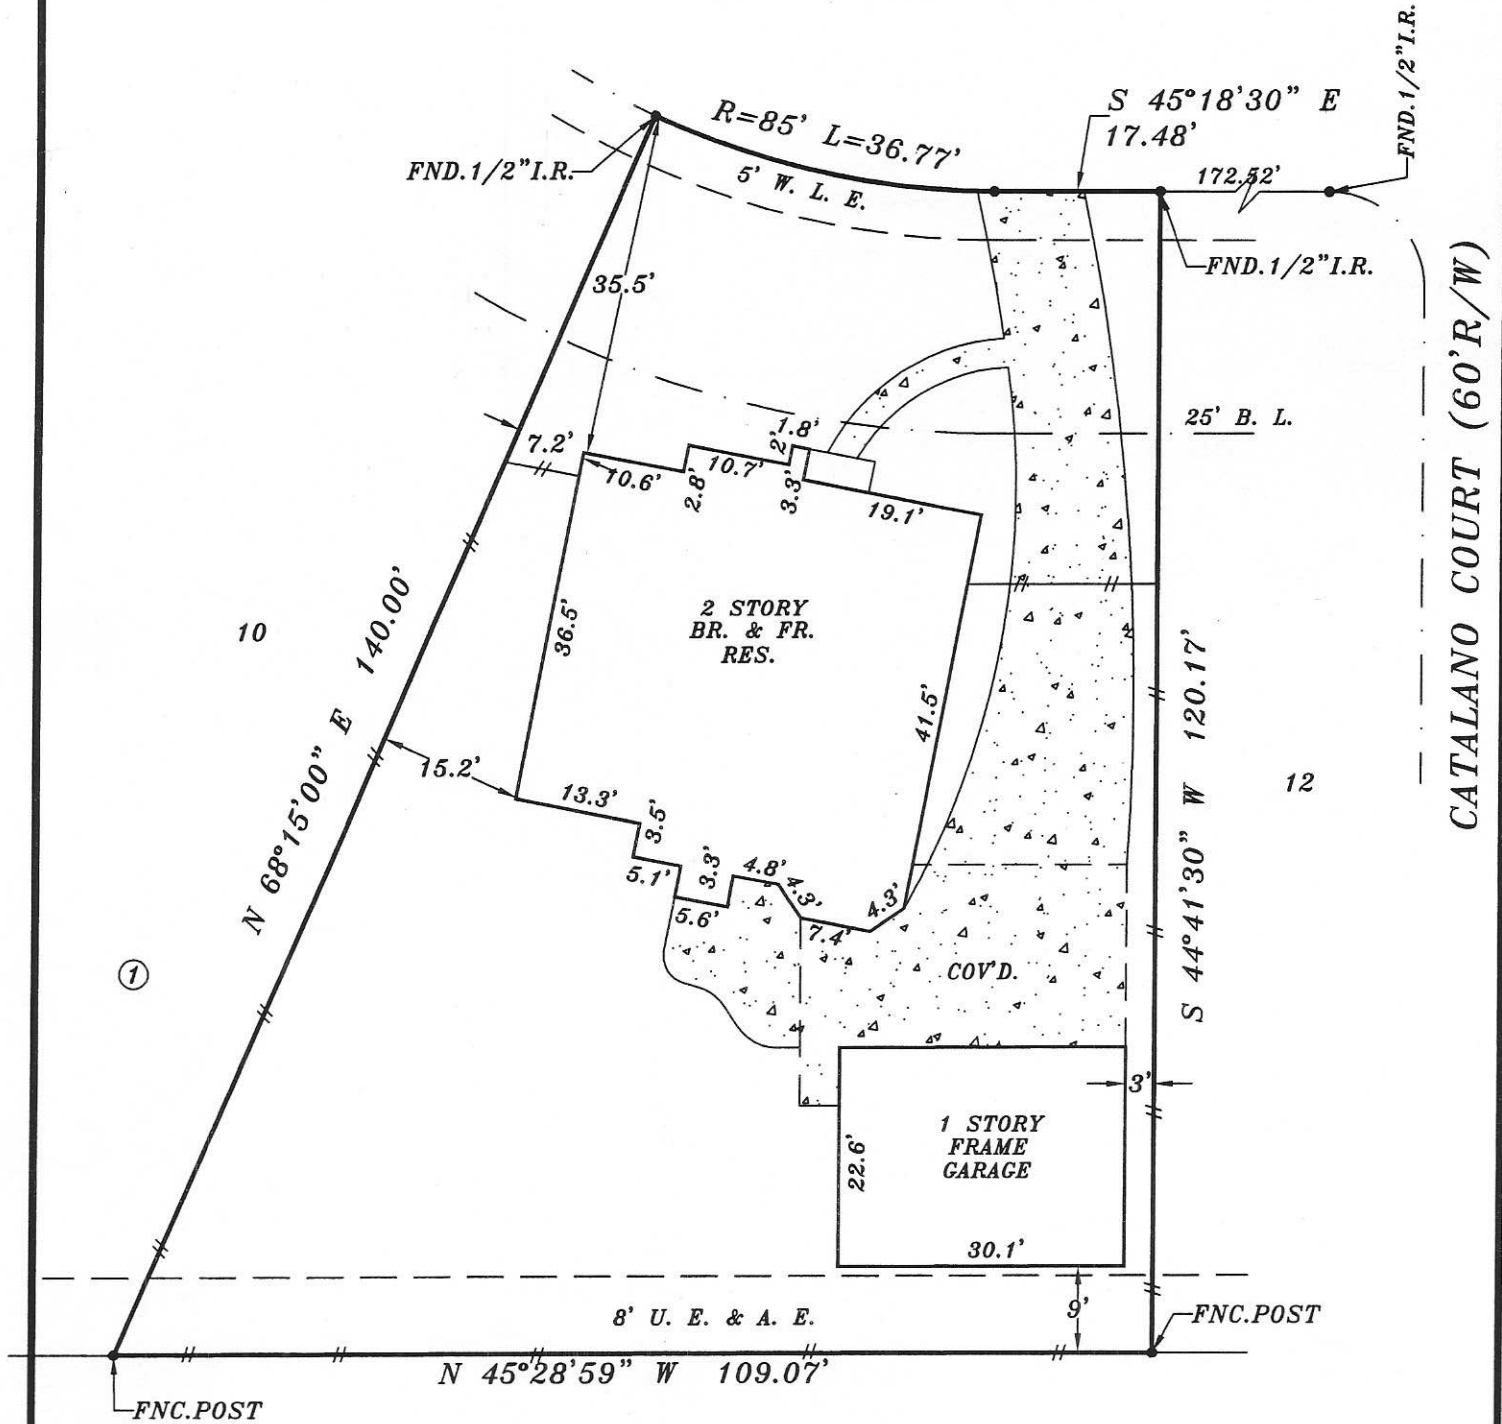

NOTE: BEARINGS ARE BASED ON RECORDED PLAT.
 PROPERTY SUBJECT TO:
 1. ANY AND ALL DEED RESTRICTIONS AND/OR COVENANTS OF RECORDS. (SEE TITLE COMMITMENT, SCHEDULE B)
 HOSKINS LAND SURVEYORS, INC. ASSUMES NO RESPONSIBILITY FOR THE REVIEW OR INTERPRETATION OF ANY EXISTING RESTRICTIONS AND/OR COVENANTS.

2. UNDERGROUND/OVERHEAD ELECTRIC SERVICE AGREEMENT - H.O.C.F. NO. R659883

Vince Russell Faltsek

BY GRAPHIC PLOTTING ONLY, THE PROPERTY SHOWN HEREON DOES NOT

PLAT OF PROPERTY FOR
 VINCE RUSSELL FALTESEK