


SCALE : 1"=20'

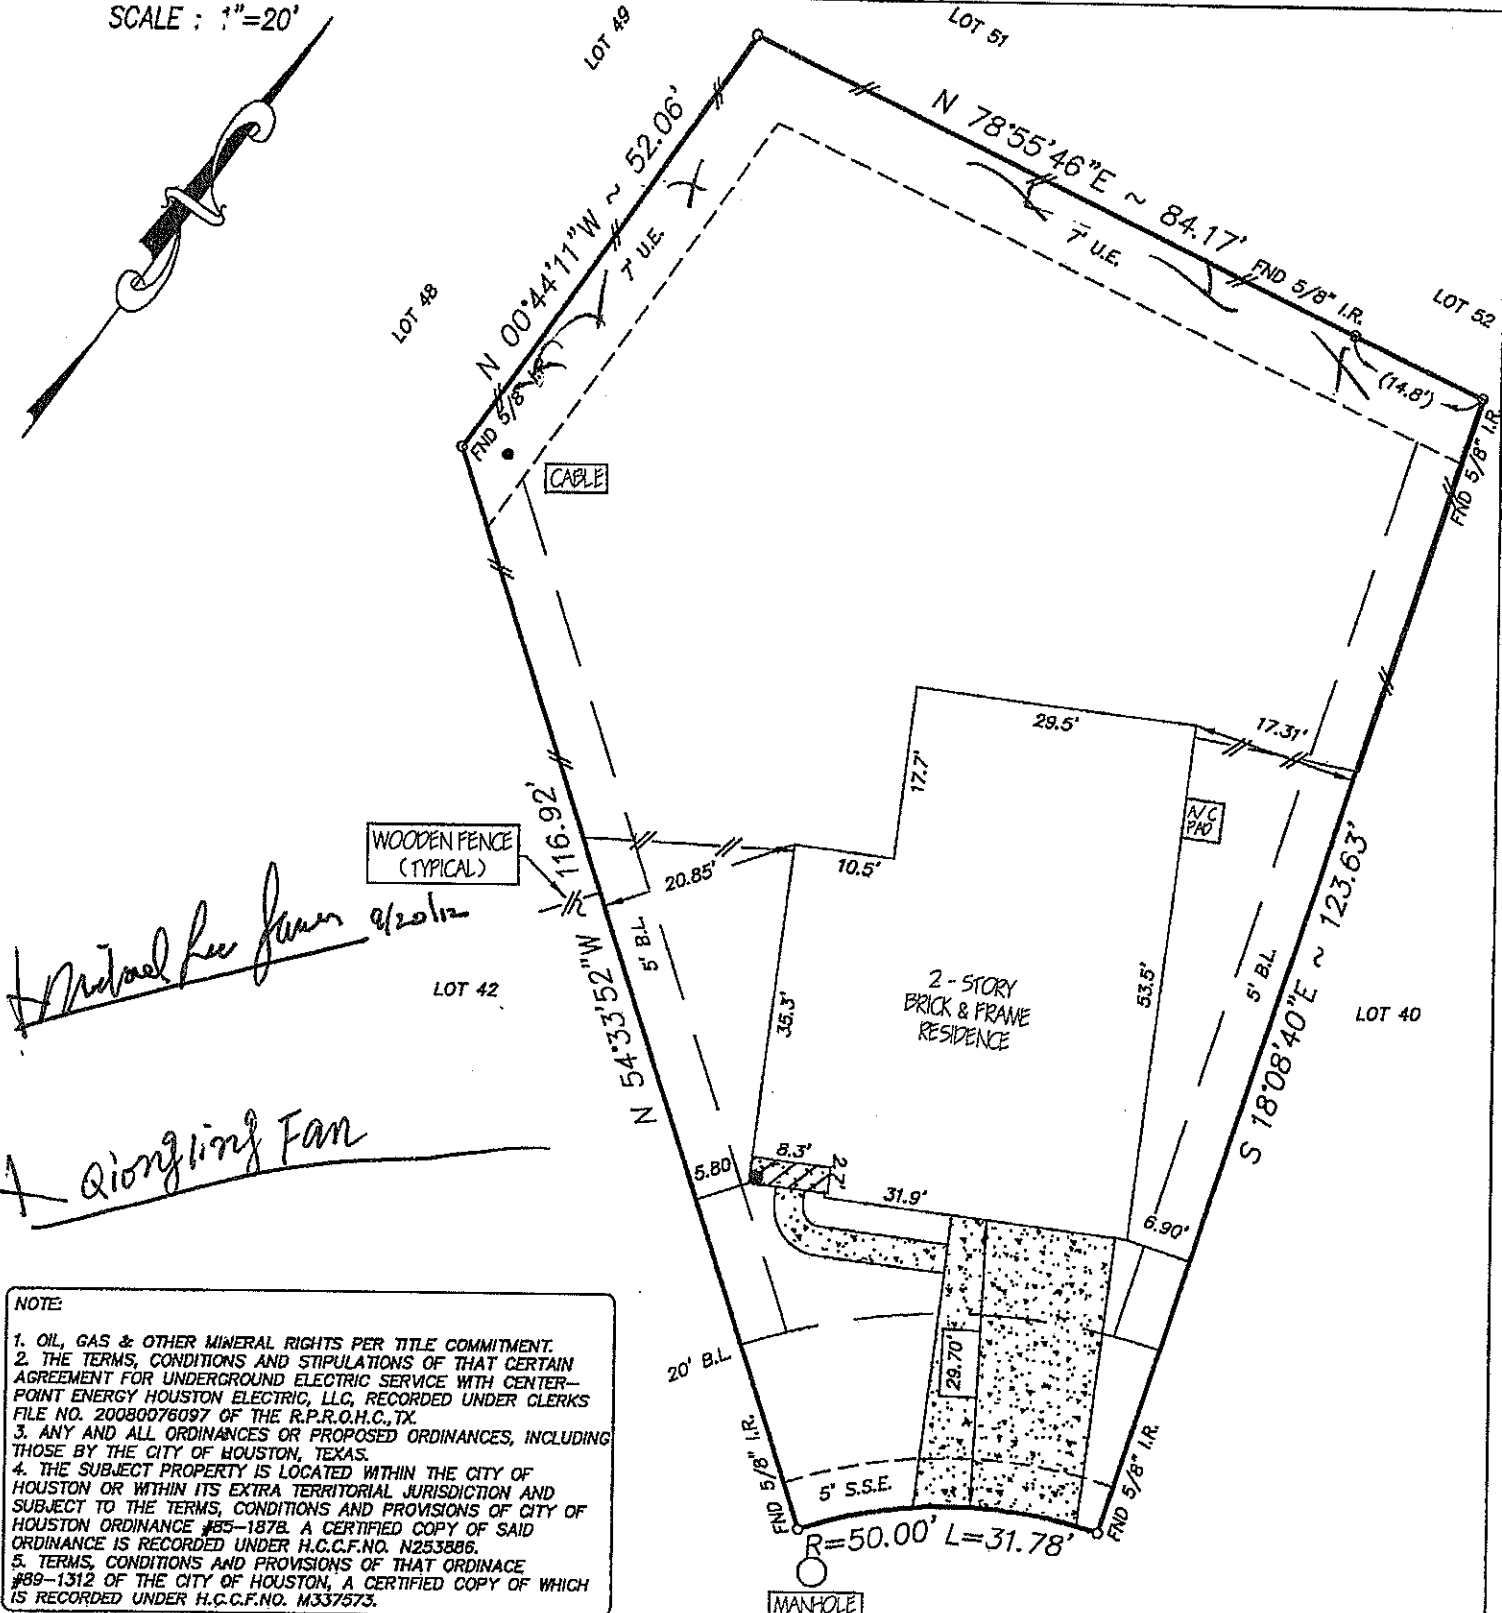

NOTE:

1. OIL, GAS & OTHER MINERAL RIGHTS PER TITLE COMMITMENT.
2. THE TERMS, CONDITIONS AND STIPULATIONS OF THAT CERTAIN AGREEMENT FOR UNDERGROUND ELECTRIC SERVICE WITH CENTER-POINT ENERGY HOUSTON ELECTRIC, L.L.C. RECORDED UNDER CLERKS FILE NO. 20080076097 OF THE R.P.R.O.H.C., TX.
3. ANY AND ALL ORDINANCES OR PROPOSED ORDINANCES, INCLUDING THOSE BY THE CITY OF HOUSTON, TEXAS.
4. THE SUBJECT PROPERTY IS LOCATED WITHIN THE CITY OF HOUSTON OR WITHIN ITS EXTRA TERRITORIAL JURISDICTION AND SUBJECT TO THE TERMS, CONDITIONS AND PROVISIONS OF CITY OF HOUSTON ORDINANCE #85-187B. A CERTIFIED COPY OF SAID ORDINANCE IS RECORDED UNDER H.C.C.F.NO. N253886.
5. TERMS, CONDITIONS AND PROVISIONS OF THAT ORDINANCE #89-1312 OF THE CITY OF HOUSTON, A CERTIFIED COPY OF WHICH IS RECORDED UNDER H.C.C.F.NO. M337573.

NOTE:

1. Distances shown in parentheses were measured on the ground.
2. The following flood information was from a F.E.M.A. Map. We are not responsible for its accuracy

COMMUNITY # 480287 PANEL # 0720 L

DATE OF REVISION 06/18/07
 ZONE "X" SHADED PER LOMR CASE NO. 03-06-1220R

MV: \FINALS\SNR410407


Surveyed for K. HOVNANIAN OF HOUSTON II, L.L.C. on 01/10/12
 Showing Lot 41 Block 4 of SONOMA RANCH
 Section 7 in HARRIS County Texas according to the Map or Plat
 recorded in F.C. NO. 617217 of the MAP records of HARRIS County.

REVISIONS		
04/11/12	FINAL	MV
07/13/12	MATCH-UP	MV
09/13/12	NAME CHANGE	CC

I hereby certify that this survey was made on the ground under my supervision and that it correctly represents the facts found at the time of the survey. There were no encroachments apparent on the ground except as shown hereon.

W.O. No. 101962
 G.F. No. PTH1202189
Daniel W. Goodale

Buyer: MICHAEL LEE SPANN
 Mortgage Co.: K. HOVNANIAN AMERICAN MORTGAGE, LLC
 Title Company: ALAMO TITLE COMPANY

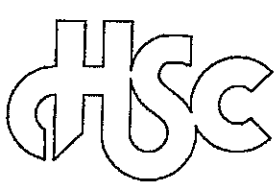

Hoffman Land Surveying, Ltd.,LLP
 5245 LANGFIELD ROAD - HOUSTON, TEXAS 77040 - (713)939-9100

