


\* THIS INFORMATION IS BASED ON GRAPHIC PLOTTING ONLY. WE DO NOT ASSUME RESPONSIBILITY PLEASE REFER TO FEMA FLOOD INSURANCE STUDY OF CORRESPONDING COUNTY AND INCORPORATED AREAS FOR EXACT DETERMINATION. CURRENTLY EFFECTIVE FEMA MAP NO. LOMR RESEARCH HAS BEEN DONE FEMA WEBSITE <https://msc.fema.gov/webapp/wcs/stores/serve/FemaWelcomeView?storeId=10001+catalogId=10001+langId=-1> ZONE 'X'  
 \* Subject Property IS NOT Located In a Federal Insurance Administration Designated Flood Hazard Area. and Lies in 'ZONE 'X'  
 As per Community, and Map 480296 48201C Panel 0670M Dated 06/09/2014

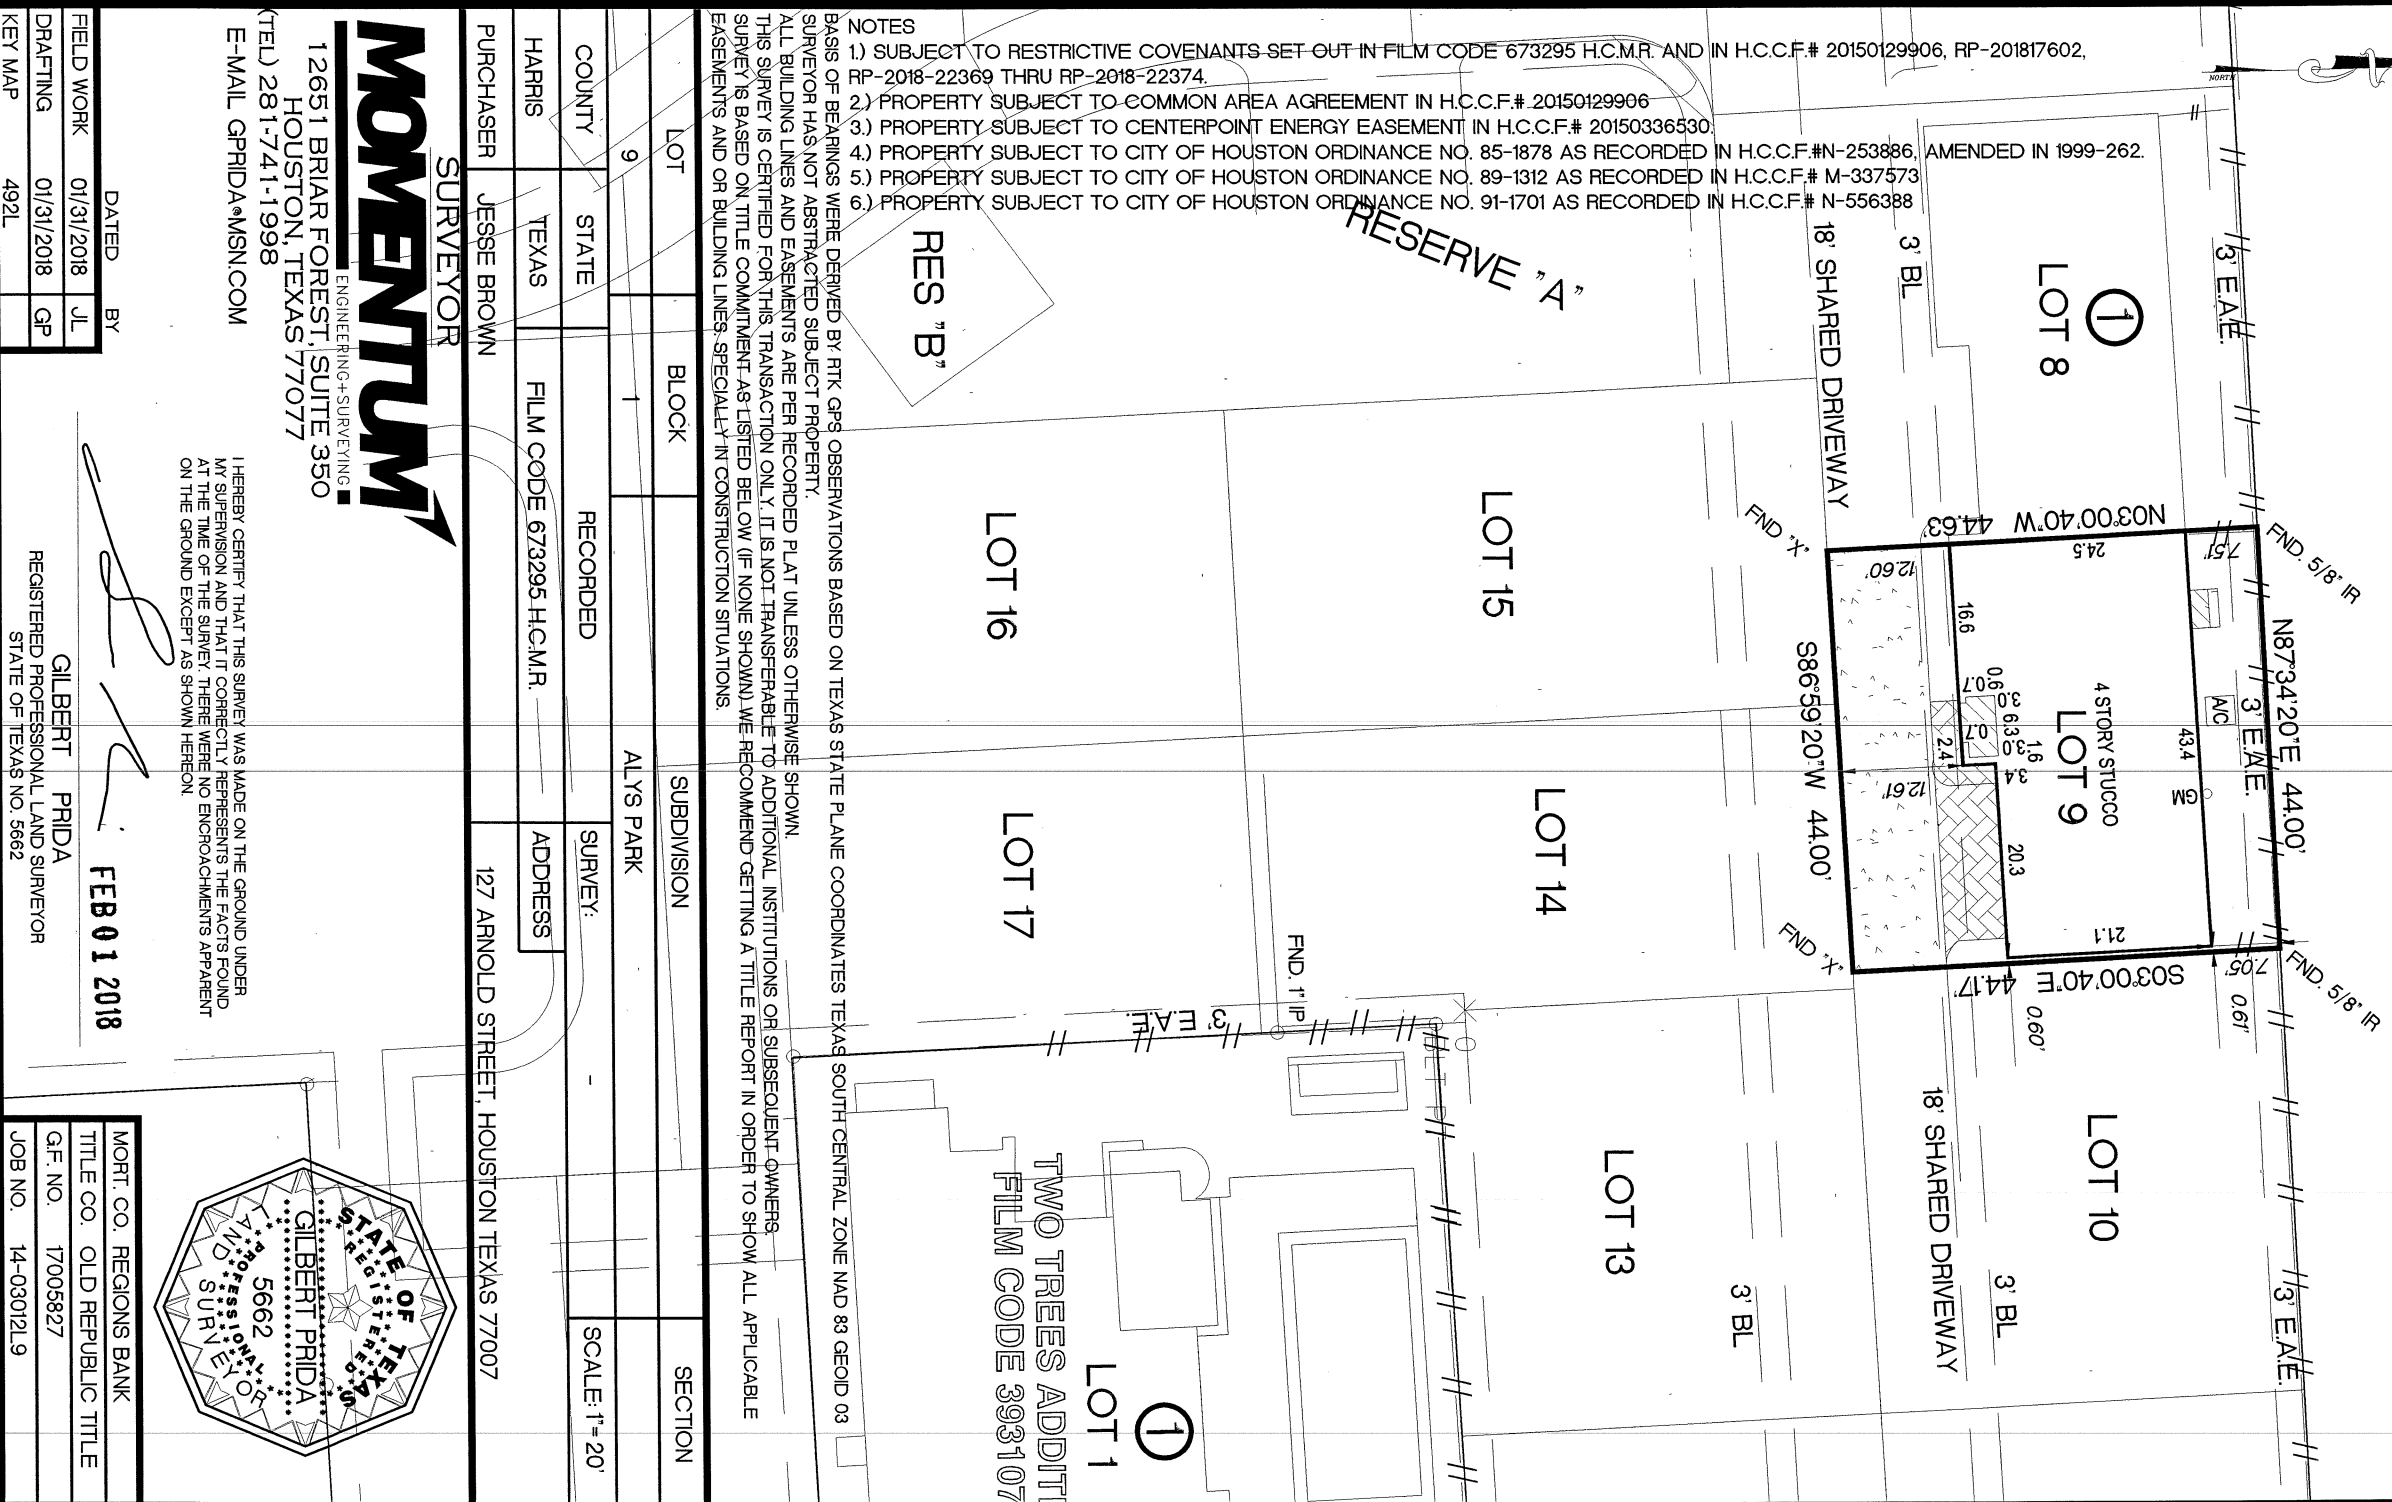

- NOTES
- 1) SUBJECT TO RESTRICTIVE COVENANTS SET OUT IN FILM CODE 673295 H.C.M.R. AND IN H.C.C.F.# 20150129906, RP-201817602, RP-2018-22369 THRU RP-2018-22374.
  - 2) PROPERTY SUBJECT TO COMMON AREA AGREEMENT IN H.C.C.F.# 20150429906
  - 3) PROPERTY SUBJECT TO CENTERPOINT ENERGY EASEMENT IN H.C.C.F.# 20150336530.
  - 4) PROPERTY SUBJECT TO CITY OF HOUSTON ORDINANCE NO. 85-1878 AS RECORDED IN H.C.C.F.#N-253886, AMENDED IN 1999-262.
  - 5) PROPERTY SUBJECT TO CITY OF HOUSTON ORDINANCE NO. 89-1312 AS RECORDED IN H.C.C.F.# M-337573
  - 6) PROPERTY SUBJECT TO CITY OF HOUSTON ORDINANCE NO. 91-1701 AS RECORDED IN H.C.C.F.# N-556388

BASEIS OF BEARINGS WERE DERIVED BY RTK GPS OBSERVATIONS BASED ON TEXAS STATE PLANE COORDINATES TEXAS SOUTH CENTRAL ZONE NAD 83 GEOID 03 SURVEYOR HAS NOT ABSTRACTED SUBJECT PROPERTY.  
 ALL BUILDING LINES AND EASEMENTS ARE PER RECORDED PLAT UNLESS OTHERWISE SHOWN.  
 THIS SURVEY IS CERTIFIED FOR THIS TRANSACTION ONLY. IT IS NOT TRANSFERABLE TO ADDITIONAL INSTITUTIONS OR SUBSEQUENT OWNERS  
 SURVEY IS BASED ON TITLE COMMITMENT AS LISTED BELOW (IF NONE SHOWN) WE RECOMMEND GETTING A TITLE REPORT IN ORDER TO SHOW ALL APPLICABLE EASEMENTS AND OR BUILDING LINES. SPECIALLY IN CONSTRUCTION SITUATIONS.

LOT	BLOCK	SUBDIVISION	SECTION
9	1	ALYS PARK	
COUNTY	STATE	RECORDED	SURVEY:
HARRIS	TEXAS	FLM CODE 673295 H.C.M.R.	ADDRESS
PURCHASER	JESSE BROWN	127 ARNOLD STREET, HOUSTON TEXAS 77007	
SURVEYOR			

**MOVENTUM**  
 ENGINEERING+SURVEYING


12651 BRIAR FOREST, SUITE 350  
 HOUSTON, TEXAS 77077  
 (TEL) 281-741-1998  
 E-MAIL GPRIDA@MSN.COM

I HEREBY CERTIFY THAT THIS SURVEY WAS MADE ON THE GROUND UNDER MY SUPERVISION AND THAT IT CORRECTLY REPRESENTS THE FACTS FOUND AT THE TIME OF THE SURVEY. THERE WERE NO ENCROACHMENTS APPARENT ON THE GROUND EXCEPT AS SHOWN HEREON.

GILBERT PRIDA  
 FEB 01 2018

FIELD WORK	01/31/2018	JL
DRAFTING	01/31/2018	GP
KEY MAP	492L	

DATED BY  
 REGISTERED PROFESSIONAL LAND SURVEYOR  
 STATE OF TEXAS NO. 5662

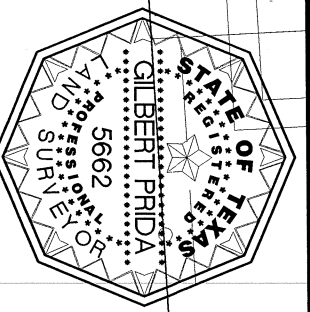

MORT. CO. REGIONS BANK
TITLE CO. OLD REPUBLIC TITLE
G.F. NO. 17005827
JOB NO. 14-03012L9

TWO TREES ADDITION  
 FILM CODE 393107