

3411 Oak Gardens Drive

Being Lot 5, in Block 21, of BEAR BRANCH VILLAGE, SECTION THREE
 Plat thereof, recorded in Harris County, Texas, according to the Map or
 of Harris County, Texas.




OLD REPUBLIC
 NATIONAL TITLE INSURANCE COMPANY



LEGEND

- 1/2" rod set
- 1" rod set
- 1" rod/SEC
- ⊕ POINT FOR
- CORNER
- FENCE POST
- FOR CORNER
- CONTROLING
- MONUMENT
- AS
- CONVENIENCE
- FOR
- EQUIPMENT
- TRANSFORMER
- TOWER
- POWER POLE
- UTILITY
- OVERHEAD
- ELECTRIC
- OVERHEAD ELECTRIC POWER
- OVERHEAD ELECTRIC SERVICE
- CHAIN LINK
- WOOD FENCE 6"
- WOOD FENCE 4"
- WOOD FENCE 2"
- IRON FENCE
- BRICK WALL
- BRICK WALL
- MASONRY
- CONCRETE
- SIDE OF ASPHALT
- EDGE OF GRAVEL
- CONCRETE
- COVERED AREA

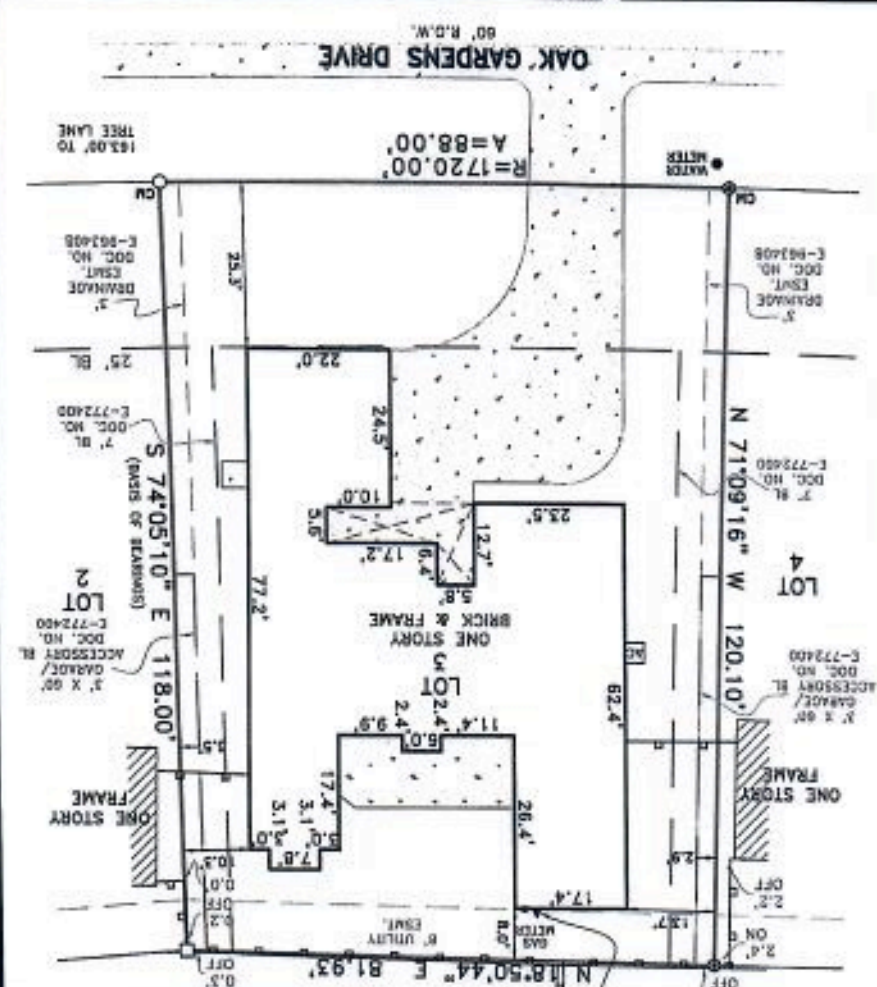

EXCEPTIONS:

NOTE: PROPERTY SUBJECT TO LISTS,
 CONDITIONS, AND EASEMENTS
 CONTAINED IN INSTRUMENTS RECORDED IN
 VOL. 234, PG. 46, C.F. NOS. 0-88582, E-167720,
 E-97372, E-77240, E-85254,
 E-688186, D012E03048, D0136094104,
 D-2018-455165, D032408.
 BORROWER: BOBBY B. LOHT

NOTES:

NOTE: DRAINAGE, EASEMENTS AND BUILDING LINES ARE BY RECORDED PLAT UNLESS
 OTHERWISE NOTED.
 FLOOD NOTE: According to the F.I.M. No. 4820103151, this property does lie
 in Zone X and DOES NOT lie within the 100 year flood zone.
 This survey is made in conjunction with the information provided by Old Republic
 National Title Insurance Company, the of the survey by any other parties and/or for
 other purpose shall be of user's own risk and any loss resulting therefrom shall
 not be the responsibility of the undersigned. It is to certify that I have on the
 site made a careful and accurate survey on the ground of the subject property, the
 plat hereon is a correct and accurate representation of the property lines and
 easements as on indicated location and type of buildings are on sheet and EXCUT
 AS SHOWN, there are no visible and apparent encroachments or professions on the
 ground.

Date: _____
 Accepted by: _____
 Purchaser: _____
 Purchaser: _____

Drawn by: JA
 Scale: 1" = 20'
 Date: 10/17/18
 Job No. 1822089
 OF No. 18000854
 JAY CROOK, REALTOR
 4001 W. WOODWAY
 HOUSTON, TX 77056
 713-435-1010
 JAYCROOK@GMAIL.COM
