


NO. 1825202-H155 FIRST AMERICAN TITLE  
 ADDRESS: 16003 HAGAN COURT  
 CROSBY, TEXAS 77532  
 BROWER: JOSEPH HENRY ISBELL AND  
 DEBRA DAWN ISBELL

0.95 ACRE  
 IN THE  
 HUMPHREY JACKSON SURVEY, A-37  
 HARRIS COUNTY, TEXAS  
 (SEE ATTACHED METES AND BOUNDS)

SCALE: 1" = 80'

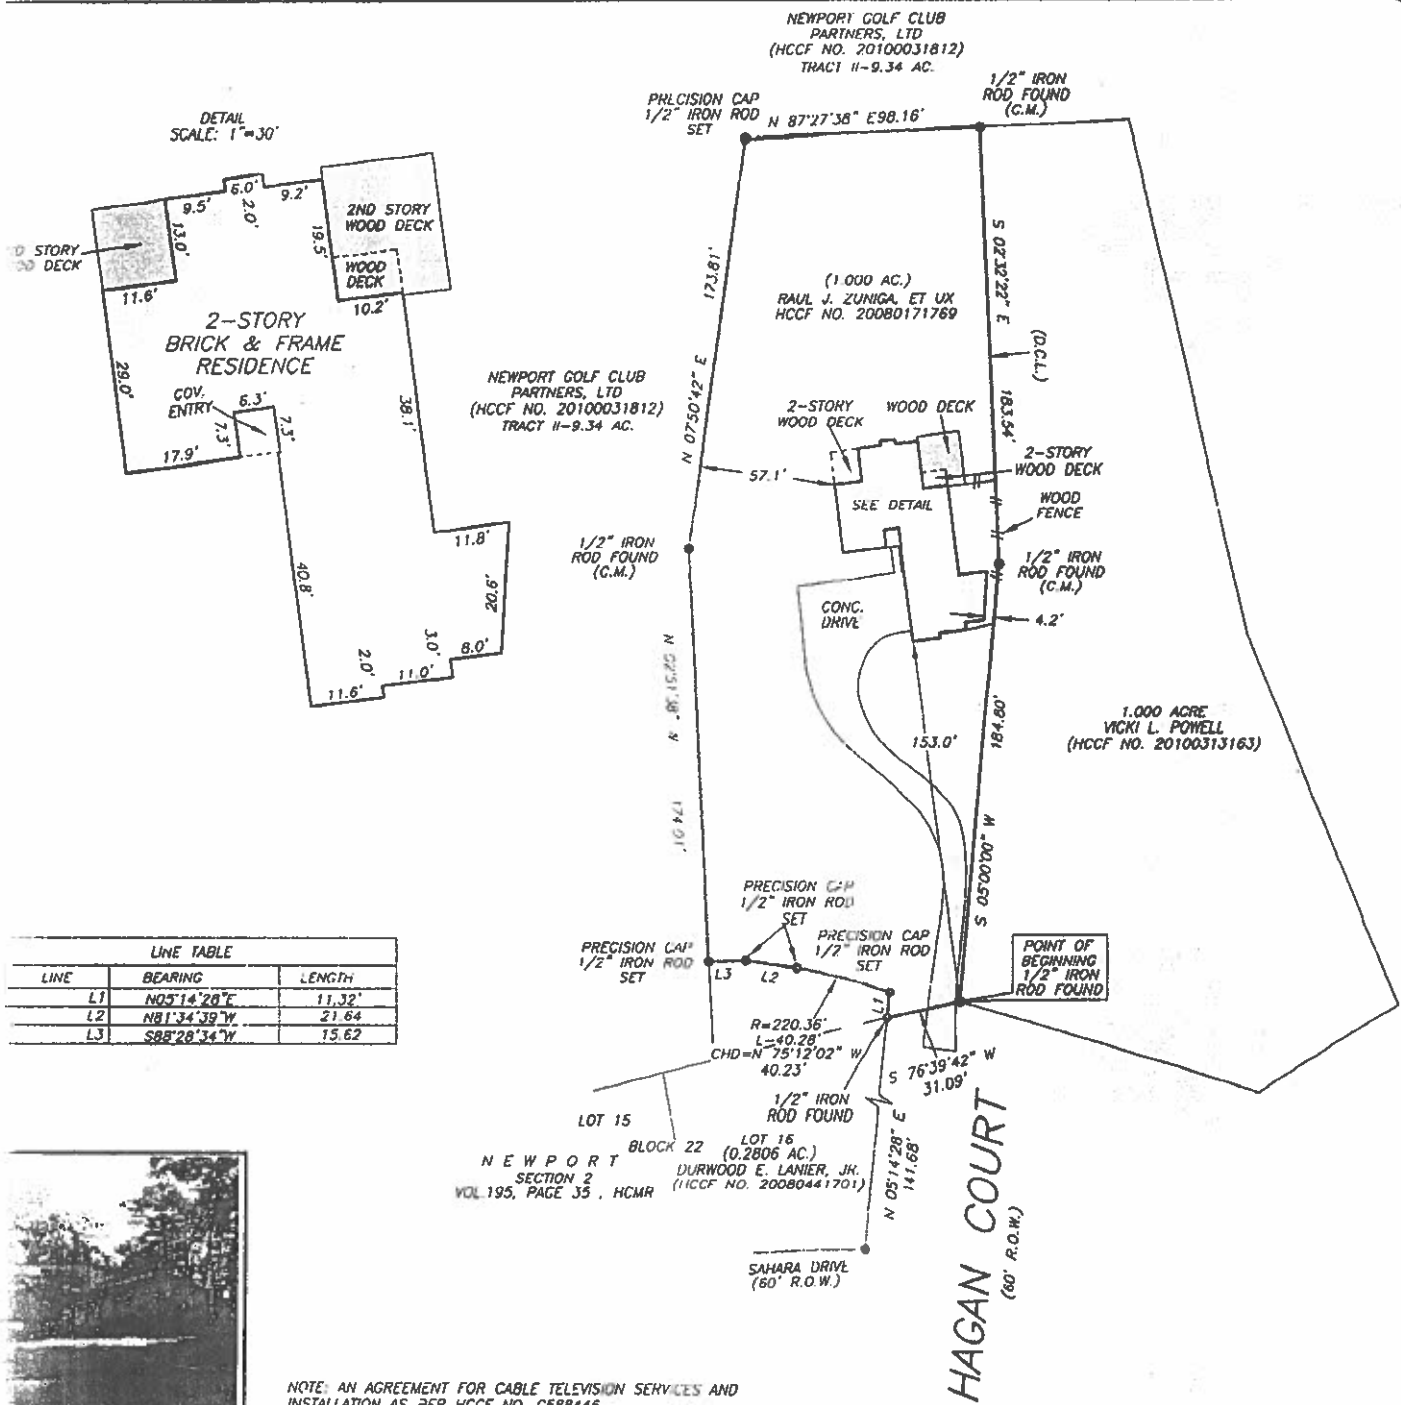

| LINE TABLE |             |        |
|------------|-------------|--------|
| LINE       | BEARING     | LENGTH |
| L1         | N05°14'28"E | 11.32' |
| L2         | N81°34'39"W | 21.64' |
| L3         | S88°28'34"W | 15.62' |



NOTE: AN AGREEMENT FOR CABLE TELEVISION SERVICES AND INSTALLATION AS PER HCCF NO. G588446.

PROPERTY DOES NOT LIE WITHIN THE FLOOD PLAIN AS PER FIRM 48201C 0540 L  
 DATE: 06/18/07

I HEREBY CERTIFY THAT THIS SURVEY WAS MADE ON THE GROUND, THAT THIS PLAT CORRECTLY REPRESENTS THE FACTS FOUND AT THE TIME OF SURVEY AND THAT THERE ARE NO ENCROACHMENTS APPARENT ON THE GROUND.

