

HOSKINS LAND SURVEYORS, INC.

14450 T.C. JESTER #130, HOUSTON, TEXAS 77014
 PHONE 281-440-9236 FAX 281-893-9739


2010-761

COBALT GREEN
 DR. (50'R/W)

SUMMER SHOWER CT.
 (50'R/W)

NOTE: BEARINGS ARE BASED ON RECORDED PLAT.
 PROPERTY SUBJECT TO:
 1. RESTRICTIONS: FILM CODE NO. 572006 H.C.M.R. & H.C.C.F. NOS. N227185, Y147551, Y605245, Y687456 & ANNEXED BY Y605245, Y963060, Z330741, 20070406896 AND 20100014842.
 2. UNDERGROUND/OVERHEAD ELECTRIC SERVICE AGREEMENT - H.C.C.F. NO. Y319544.
 3. AN ESM'T. 3' WIDE ALONG THE SIDE & REAR LOT LINES - H.C.C.F. NO. 20060093101.
 4. AN ESM'T. 3' WIDE ALONG THE SIDE & REAR LOT LINES, WITH THE RIGHT TO EXPAND THE 3' INTO A 6' WIDE UNDERGROUND UTILITY ESM'T. H.C.C.F. NO. Z330741.

Stephanie W. Cook

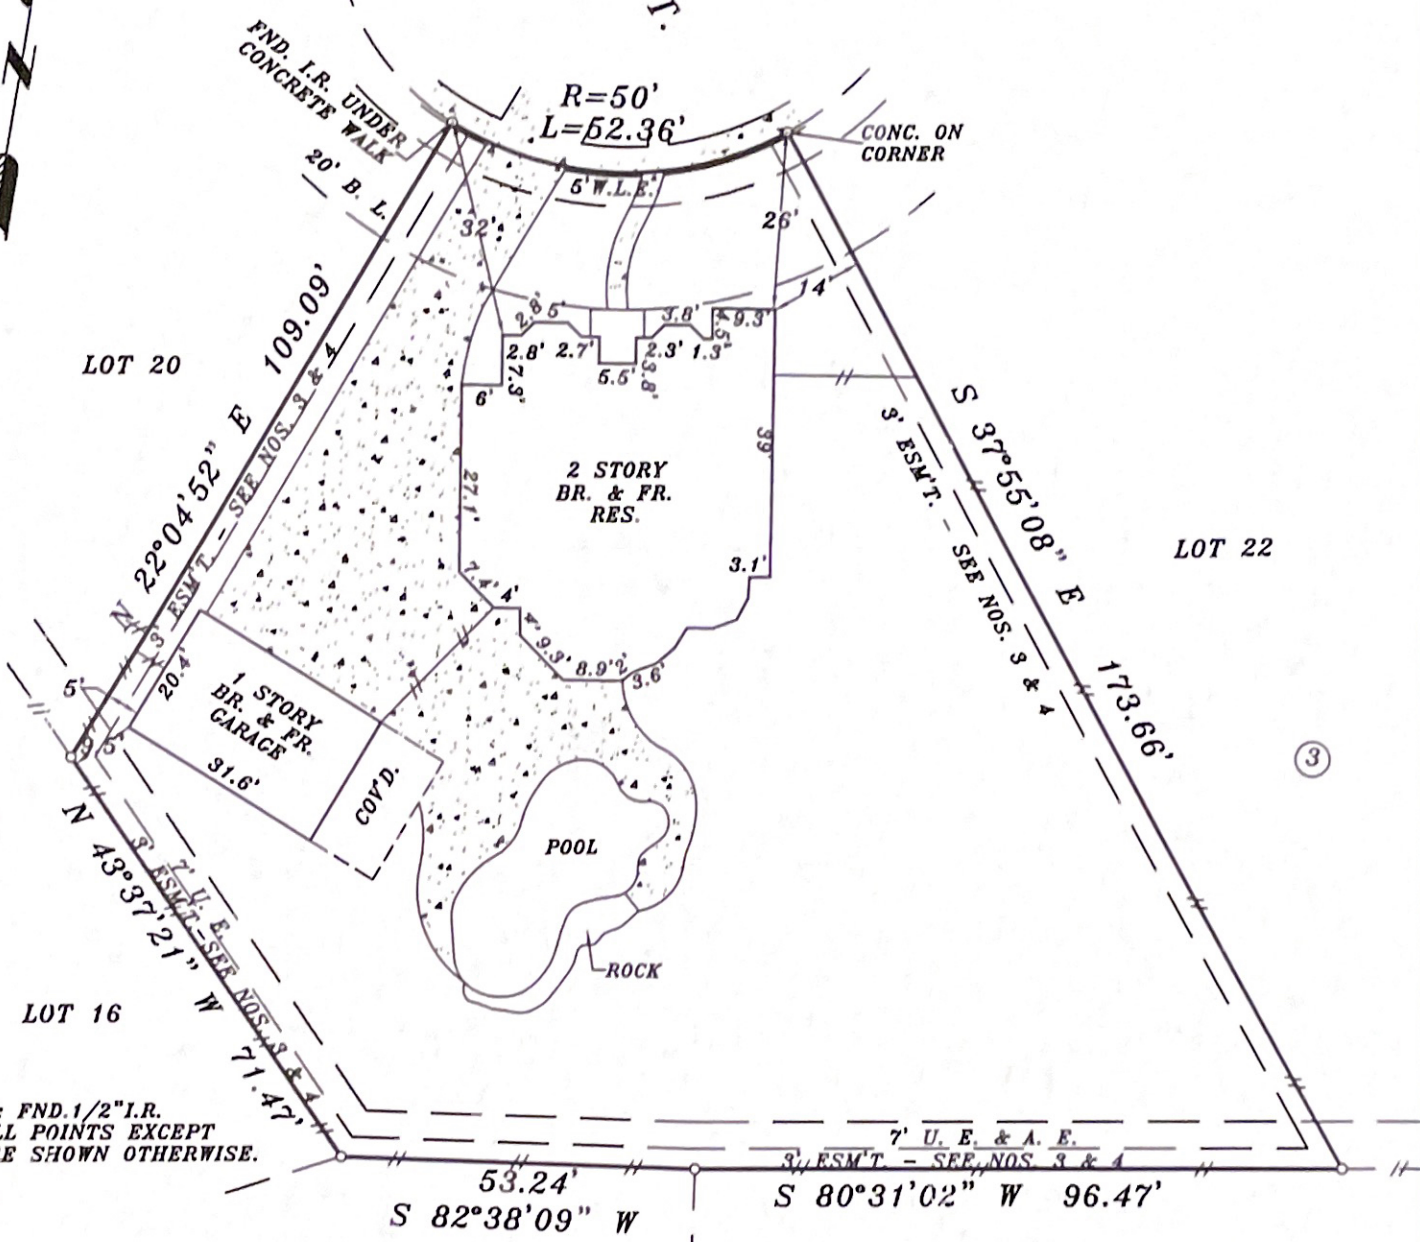


NOTE: FND. 1/2" I.R. AT ALL POINTS EXCEPT WHERE SHOWN OTHERWISE.

FAIRFIELD VILLAGE SOUTH, SECT. 4
 FILM CODE NO. 566144 H.C.M.R.

(HOSKINS LAND SURVEYORS, INC. ASSUMES NO RESPONSIBILITY FOR THE REVIEW OR INTERPRETATION OF ANY RESTRICTIONS OR COVENANTS).

BY GRAPHIC PLOTTING ONLY, THE PROPERTY SHOWN HEREON DOES NOT LIE WITHIN THE DESIGNATED 100 YR. FLOOD PLAIN. NO DETERMINATION IS MADE AS TO WHETHER PROPERTY WILL OR WILL NOT ACTUALLY FLOOD.
 FIRM PANEL NO. 480287 0195L
 ZONE: "X" DATE: 06-18-07

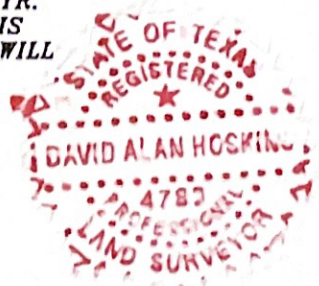

THIS SURVEY WAS PERFORMED IN ACCORDANCE WITH TITLE COMMITMENT PROVIDED BY CHARTER TITLE
 CF# 1013002555

PLAT OF PROPERTY FOR
 JOHN R. & STEPHANIE W. COOK
 AT 22003 SUMMER SHOWER COURT
 LOT(S) 21 BLOCK 3
 FAIRFIELD VILLAGE SOUTH, SECT. 5
 FILM CODE NO. 572006 H.C.M.R.
 CYPRESS, HARRIS COUNTY, TEXAS 77433
 SCALE: 1" = 30' DATE: OCT. 25, 2010

I HEREBY CERTIFY THAT THIS PLAT REPRESENTS THE FINDINGS OF AN ON THE GROUND SURVEY MADE UNDER MY SUPERVISION ON THIS DAY AND IS CORRECT TO THE BEST OF MY KNOWLEDGE AND THAT THERE WERE NO APPARENT ENCROACHMENTS AT THE TIME OF THE SURVEY, UNLESS SHOWN OR NOTED OTHERWISE. SURVEY IS VALID FOR THIS TRANSACTION ONLY AND IS NON-TRANSFERABLE.

David Alan Hoskins
 DAVID ALAN HOSKINS-TEXAS RPLS #4789
 COPYRIGHT 2010, HOSKINS LAND SURVEYORS, INC.

John R. Cook