

LOT 127


DOWNEY'S CANEY CREEK CLUB NINTH SECTION

LOT 128

LOT 129

SUBJECT LOT 130
9130 NEPTUNE DRIVE

LOT 131

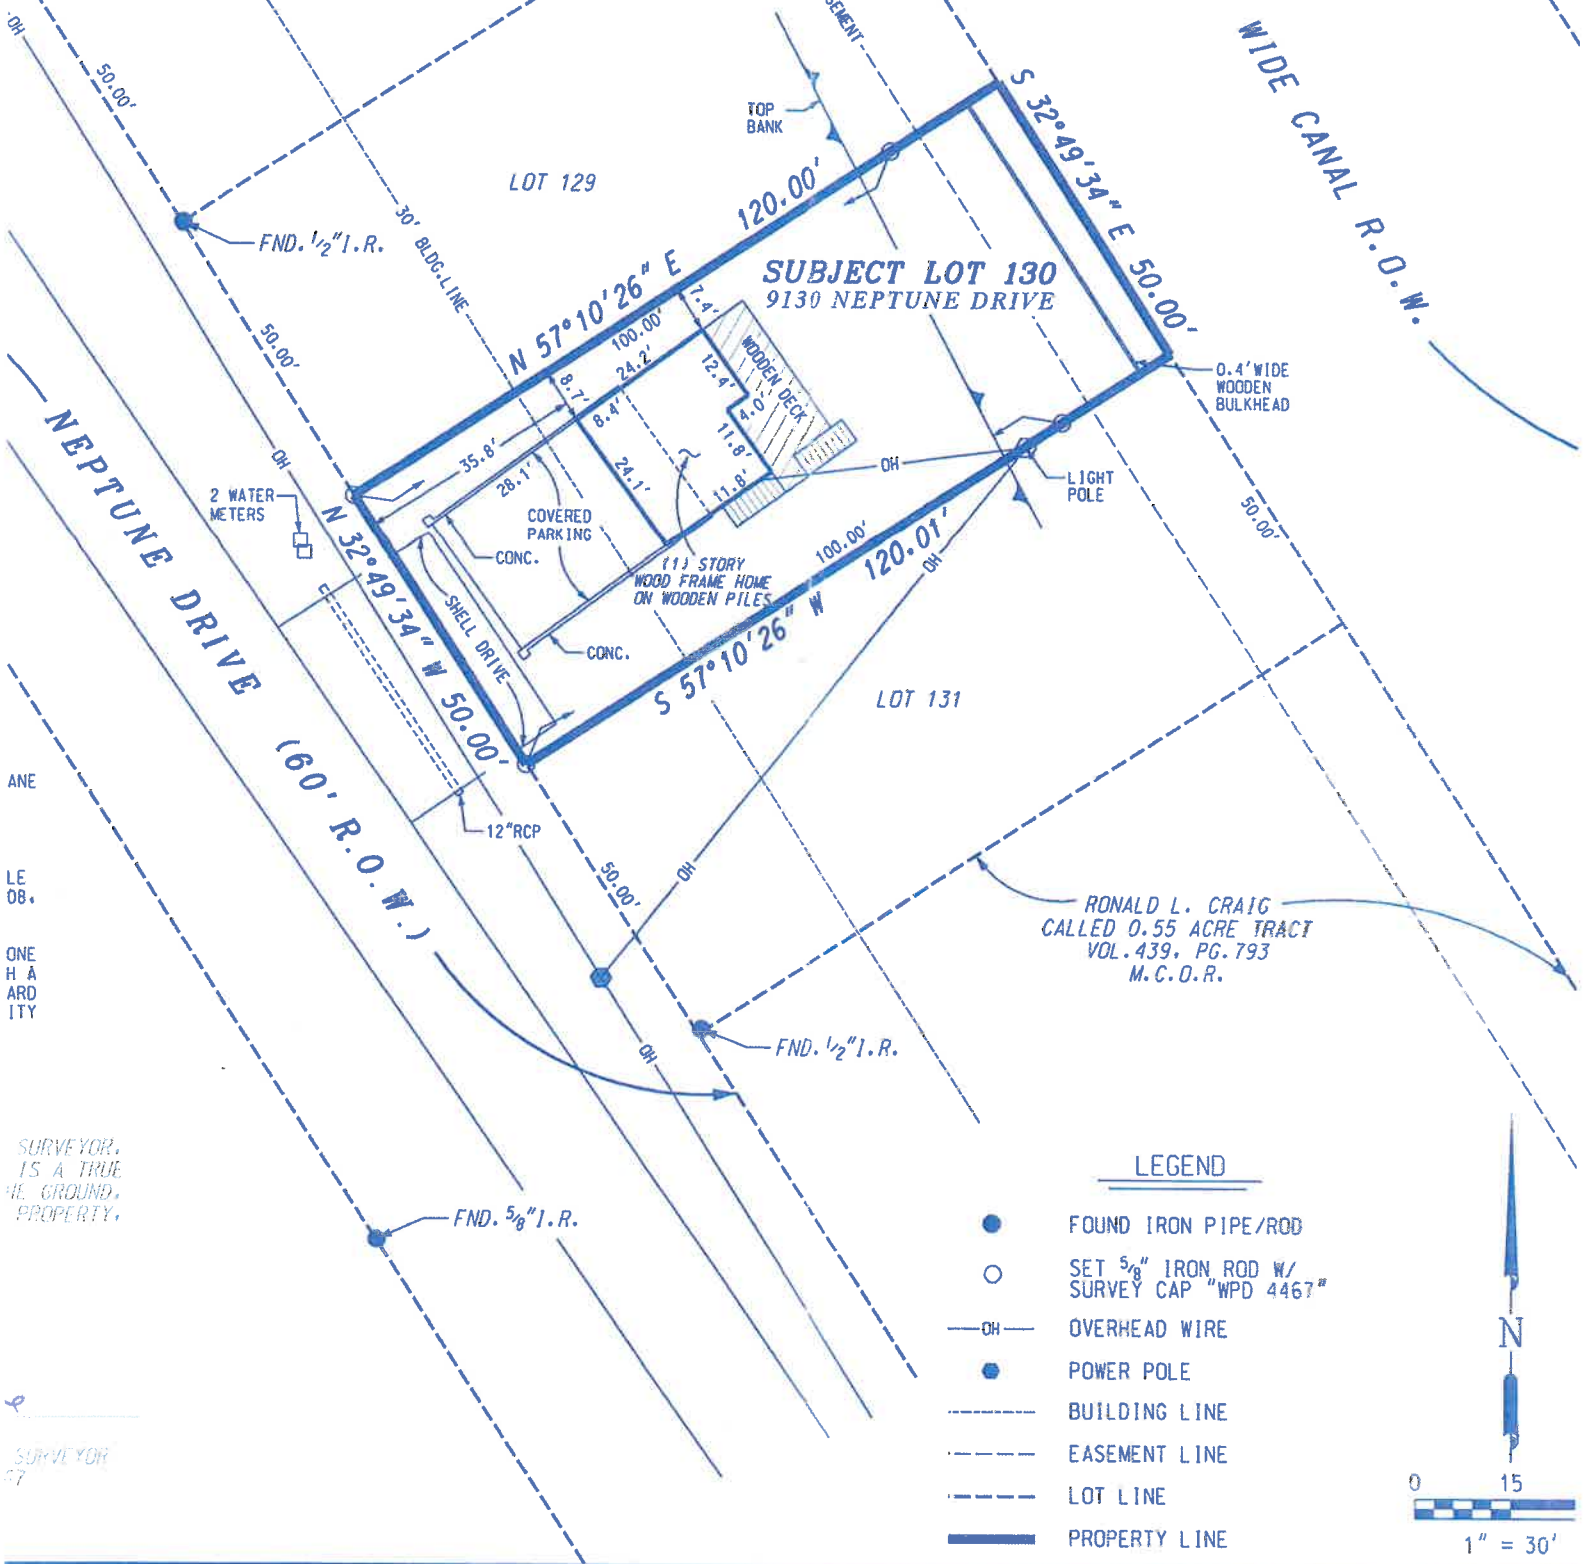

FND. 1" I.P.

FND. 1/2" I.R.

2 WATER METERS

COVERED PARKING
CONC.

1.5 STORY WOOD FRAME HOME ON WOODEN PILES

WOODEN DECK
7.4'
12.4'
4.0'
11.8'

RONALD L. CRAIG
CALLED 0.55 ACRE TRACT
VOL. 439, PG. 793
M.C.D.R.


FND. 1/2" I.R.

FND. 5/8" I.R.

LEGEND

- FOUND IRON PIPE/ROD
- SET 5/8" IRON ROD W/ SURVEY CAP "WPD 4467"
- OH— OVERHEAD WIRE
- POWER POLE
- - - - - BUILDING LINE
- - - - - EASEMENT LINE
- - - - - LOT LINE
- PROPERTY LINE

N

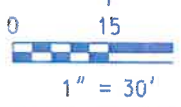

SURVEYOR,
IS A TRUE
TO THE GROUND,
PROPERTY.

SURVEYOR
07