


**SURVEYING COMPANY**

12345 JONES ROAD  
SUITE 270  
HOUSTON, TX 77070  
(281) 955-2772  
FIRM NO. 10033400

SHADY STREAM DRIVE  
(60.00' R.O.W.)

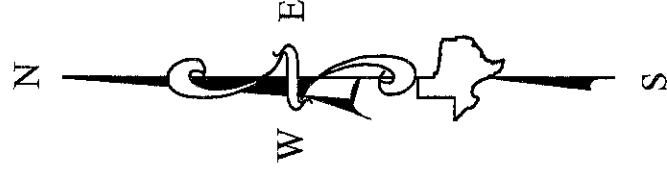

**SUBJECT TO :**

- © 2020 Everything In Christ Services, Inc., All Rights Reserved.
- Survey is valid only if print has original Seal and signature of surveyor on it. Declaration is made to original purchaser of this survey. It is not transferable to additional institutions or subsequent owners.
- This Survey has been done without benefit of a current title report. Surveyor did not abstract title and does not certify to easements or restrictions not shown. Check with your local governing agencies for any additional easements, building lines or other restrictions not reflected on recorded plat.
- Fences as shown .

Purchaser ALBERTO REAL  
 Address 18315 WILD OAK DRIVE  
 Survey South 1/2 of Lot 20 , Block N , Section 1, A  
 Area \_\_\_\_\_  
 Subdivision PINE OAK FOREST  
 Volume 54, Page 58, MAP \_\_\_\_\_ Records,  
HARRIS County, Texas

This Property Lies in Zone "AE"  
 Inside the 100 Year Flood Plain  
 Per Graphic Scaling according to  
 Community Panel No.4802870265M  
 having an effective date 10-16-2013  
 Job No. 20-111-03  
 Scale 1"=40'  
 Date 03-11-2020  
 Drawn By: AH

1. Craig A. Laney , a Registered Professional Land Surveyor in the State of Texas, RPLS No. 4507 , do hereby certify to \_\_\_\_\_ and Purchaser(s) \_\_\_\_\_ that based upon information provided by said Title Company under G.F. No. \_\_\_\_\_ (See Note 3) that this survey was this day made under my supervision on the ground of the above described property and the above plat or drawing reflects the findings on the ground of this property at this time. I have shown or noted all easements reflected in said Title Company's report. This Survey conforms to the minimum standards of practice as approved by the Texas Board of Professional Land Surveying. Effective February 2014, Last revised 02-2014 .

The basis of bearing is S31°42'25"E ALONG THE SOUTHWEST R.O.W LINE  
OF WILD OAK DRIVE PER RECORD PLAT

A Division of Everything in Christ Services, Inc.

Seal

