


PROPOSED FLOOR PLAN

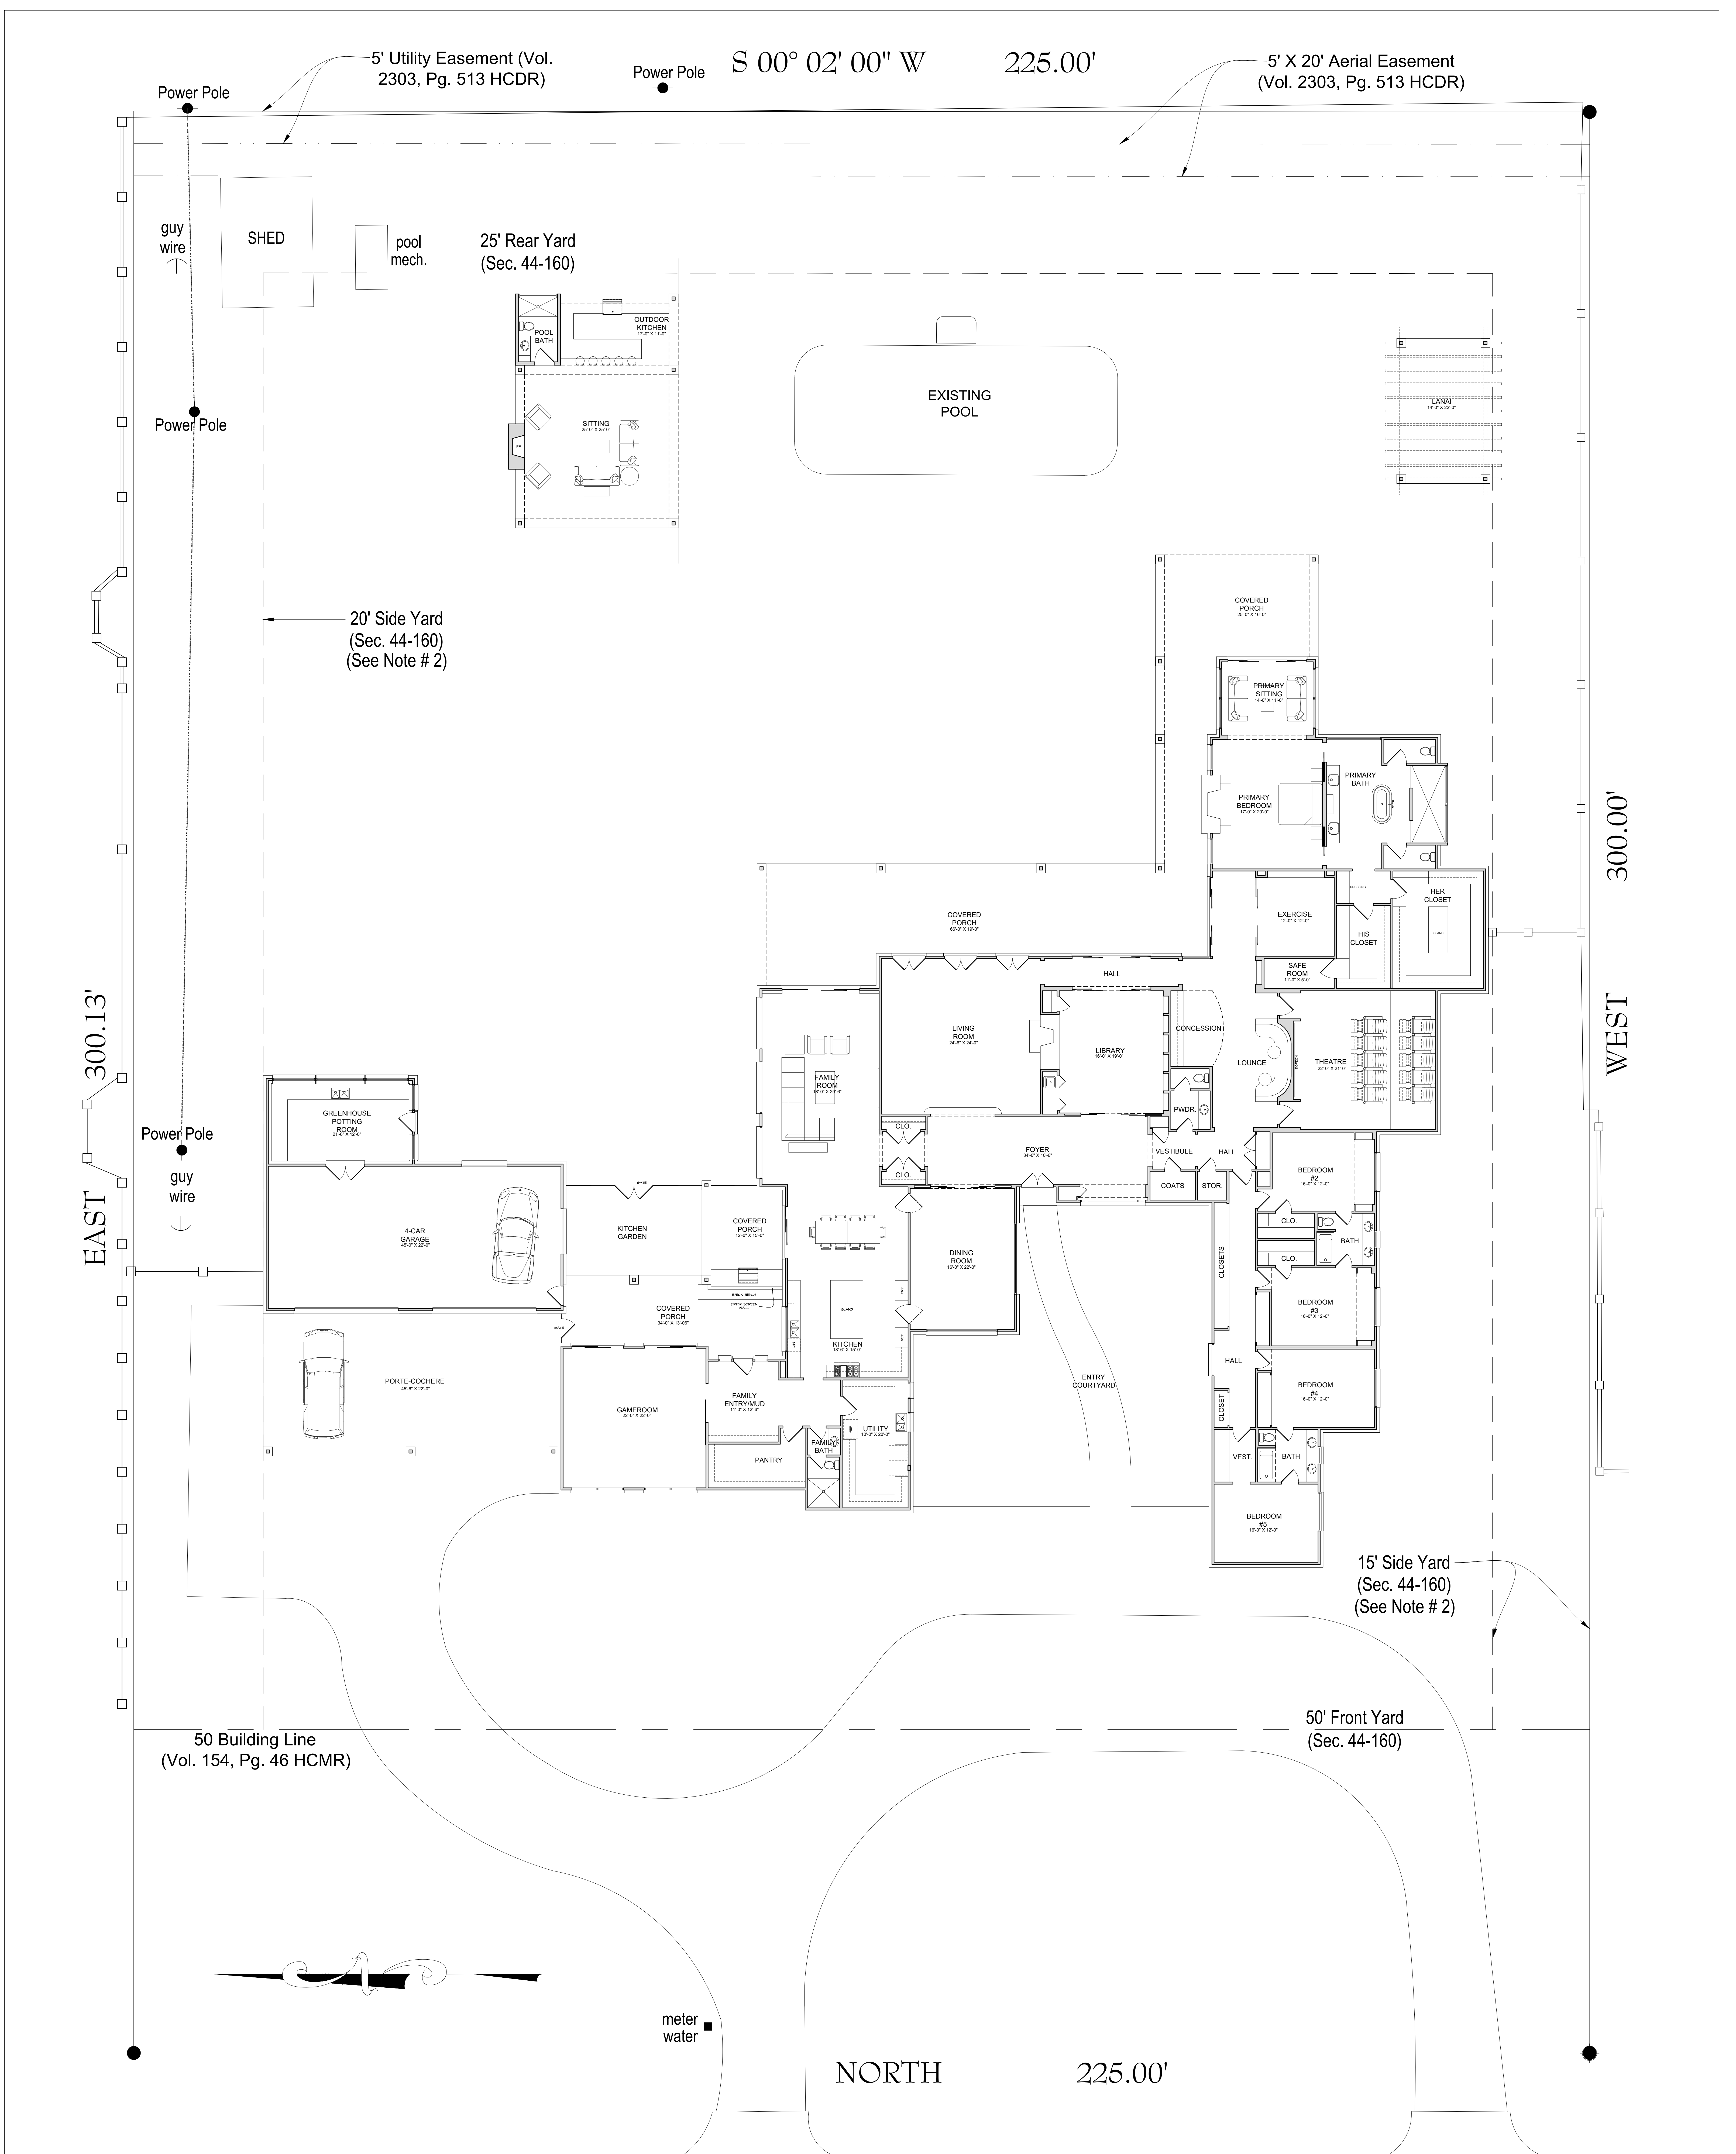

THAMER LANE

60' R.O.W. (Vol. 154, Pg. 46 HCDR)