


LLIES RUN ROAD (80.00' R.O.W)

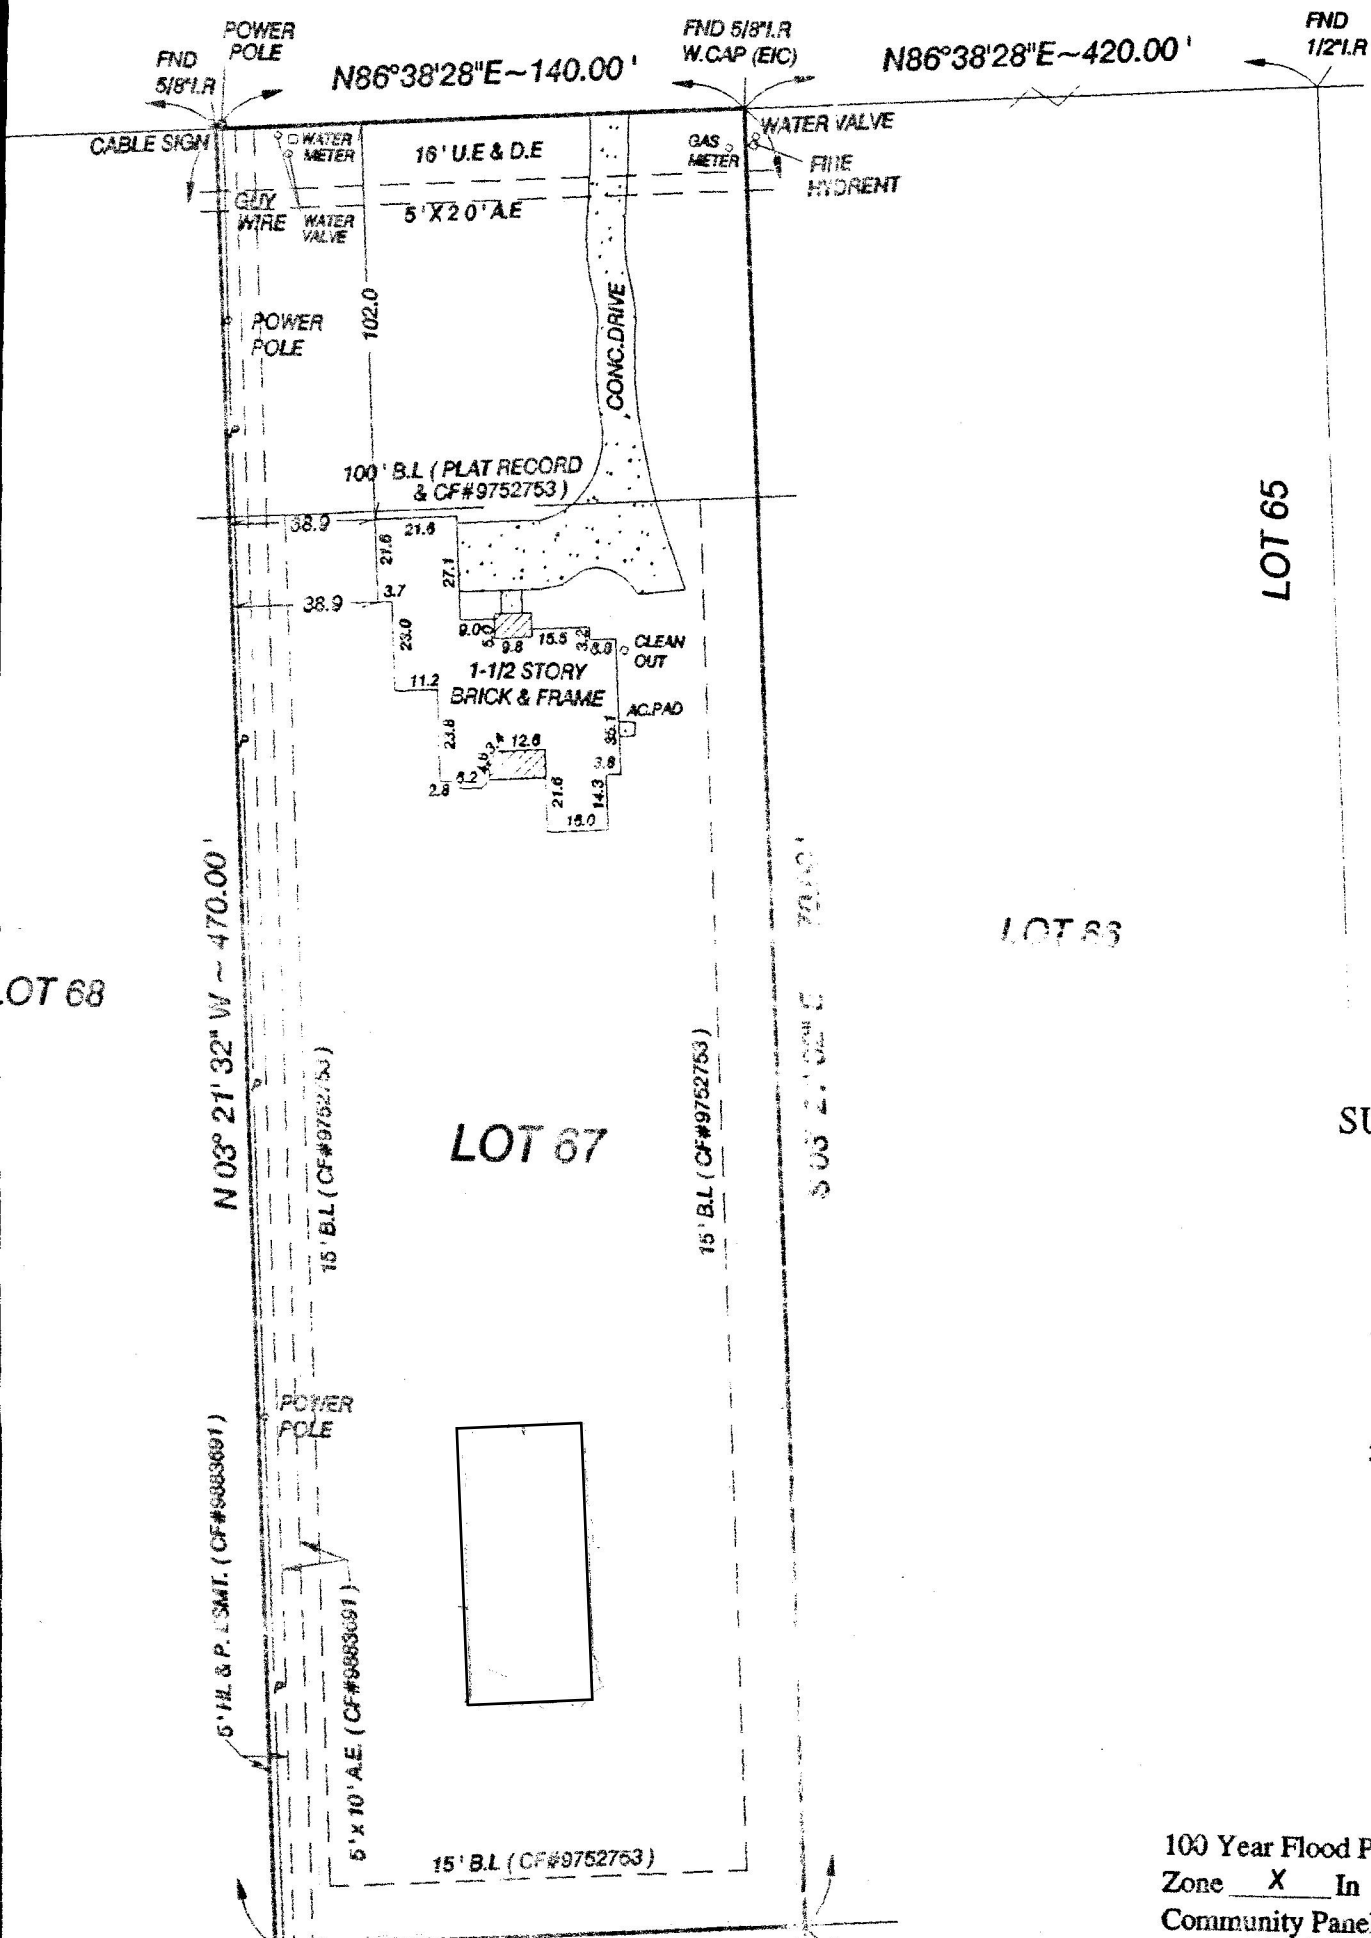

LOT 64

LOT 65

LOT 66

LOT 68

LOT 67

SUBJECT TO :

1. © 2004 All Rights Reserved
2. Survey is valid only if Declaration is made by all interested parties or their institutions or successors
3. RESTRICTIVE COVENANTS APPLY TO THIS LOT
4. NO BARN, SHED OR OTHER STRUCTURE TO BE LOCATED NEARER TO THE STREET LINE THAN THE EXISTING STRUCTURE UNDER CF#9752753
5. NO BARN, SHED OR OTHER STRUCTURE TO BE LOCATED NEARER TO THE OWNER'S DWELLING THAN THE EXISTING STRUCTURE AWAY FROM THE STREET LINE THAN THE EXISTING STRUCTURE UNDER CF#9752753

100 Year Flood Plain
 Zone X In Out
 Community Panel No. 480120000055