

ADDRESS :917 FUGATE STREET
HOUSTON, TEXAS 77009

BUYER :PATRICIA MORLEY


TITLE CO :N/A

GF NO :N/A

LENDER :N/A

A STANDARD LAND SURVEY OF
LOT 50, BLOCK 203
EAST NORHILL


ACCORDING TO THE MAP OR PLAT THEREOF
RECORDED IN VOLUMO6, PAGE 65
OF THE MAP RECORDS OF HARRIS COUNTY, TEXAS

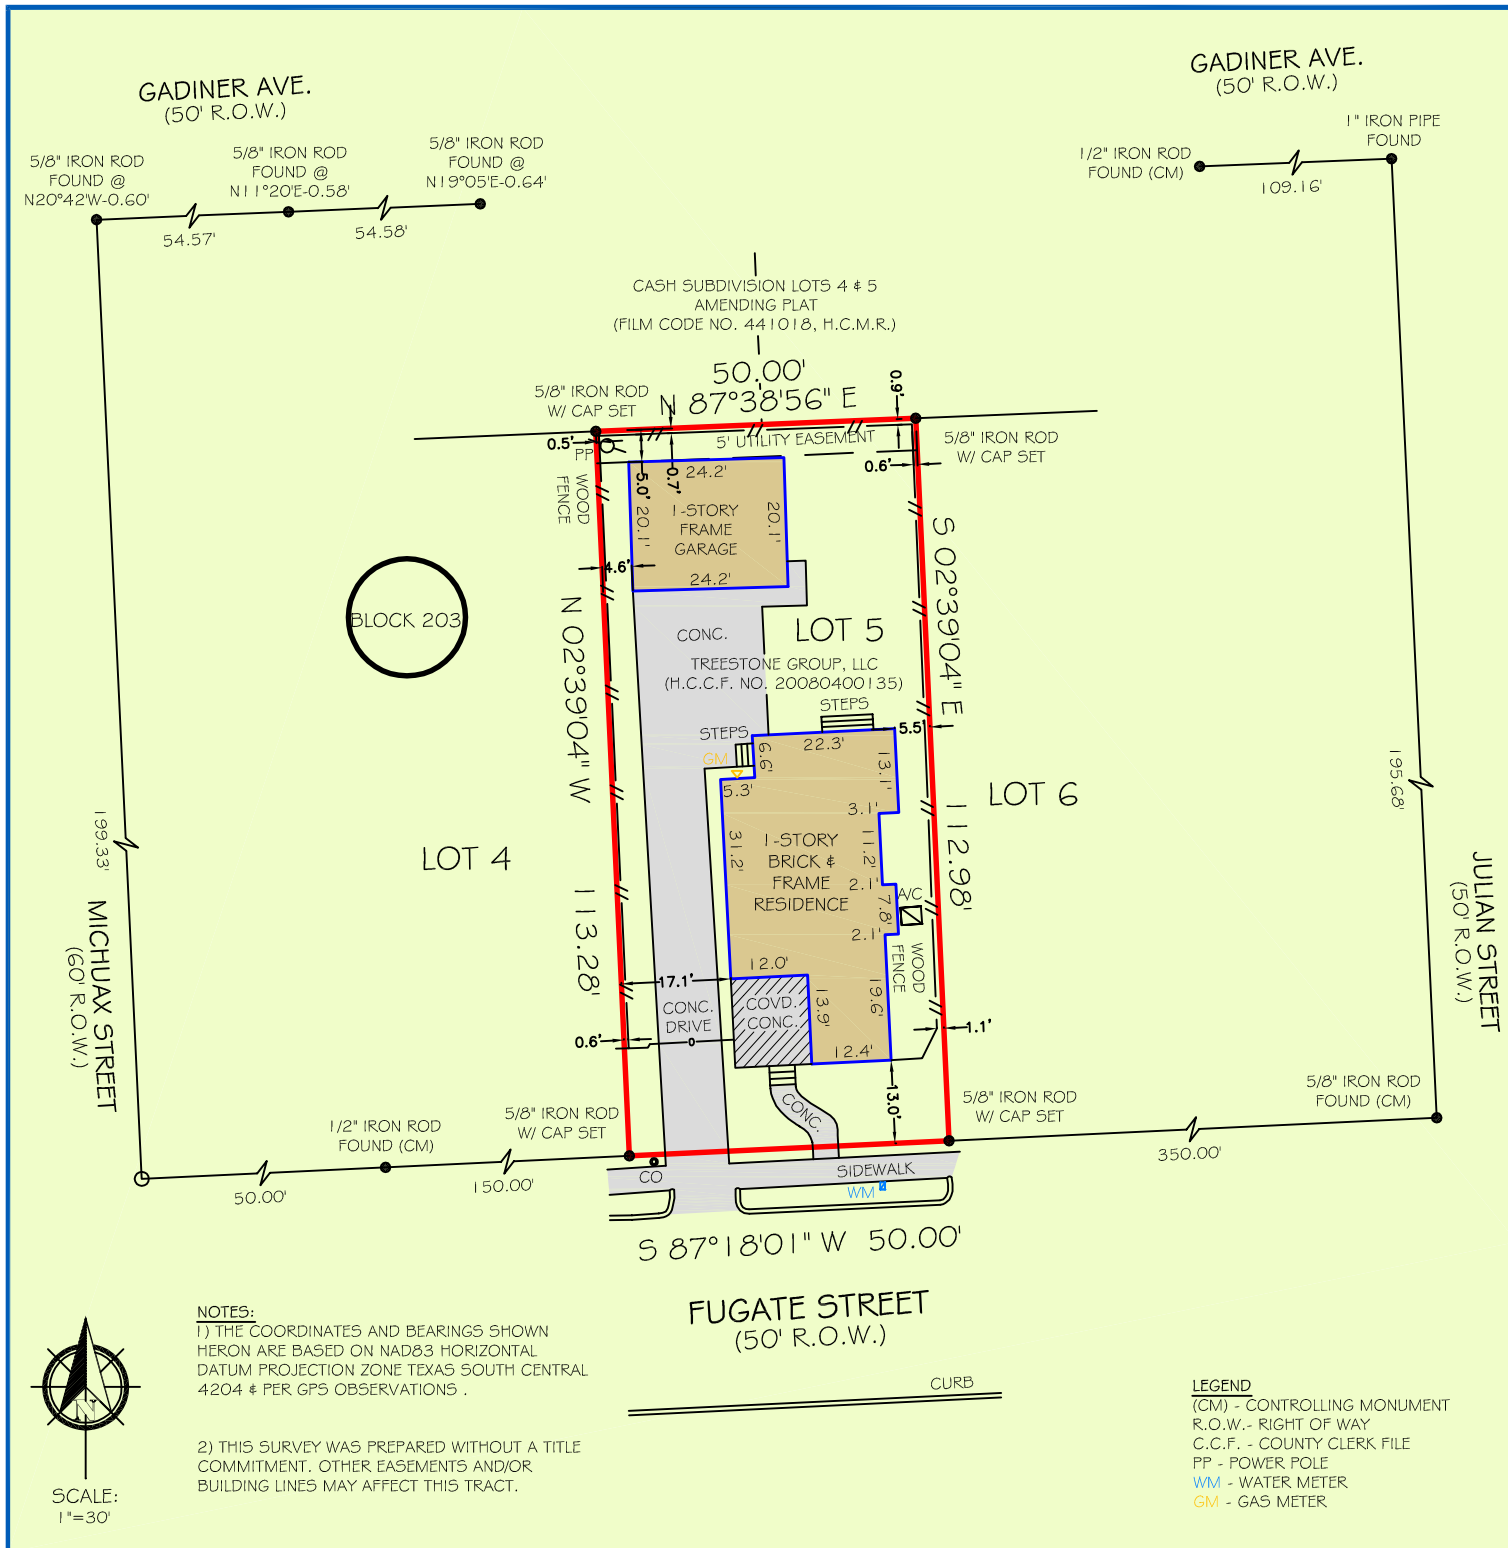

FIRM NO. 10133000
JOB NO: 210254
DATE: MARCH 13, 2021

I HEREBY CERTIFY THAT THIS SURVEY WAS MADE ON THE GROUND UNDER MY SUPERVISION AND THAT IT CORRECTLY REPRESENTS THE FACTS FOUND AT THE TIME OF THE SURVEY. THERE WERE NO ENCROACHMENTS APPARENT ON THE GROUND EXCEPT AS SHOWN HEREON.

FLOOD INFORMATION
*BASED ON VISUAL EXAMINATION, THIS TRACT LIES WITHIN ZONE "X" DEFINED AS "AREAS DETERMINED TO BE OUTSIDE THE 0.2% ANNUAL CHANCE FLOODPLAIN" PER F.E.M.A. FLOOD INSURANCE RATE MAP PANEL NO: 48201C0670M REVISION DATE: 06-09-2014. *DUE TO INACCURACIES OF F.E.M.A. MAPS PREVENT EXACT DETERMINATION WITHOUT DETAILED FIELD STUDIES.

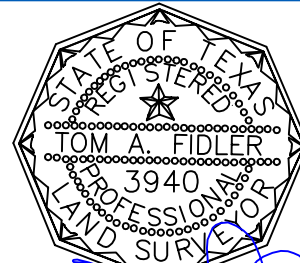

TOM A. FIDLER
R.P.L.S. NO. 3940