


CF NO. 633552 STARTEX TITLE  
 ADDRESS: 14931 CODYS RUN  
 OYPRESS, TEXAS 77429  
 BORROWER: DAREN E. AUSTIN

*Steven E. Aust*

SCALE: 1" = 30'

LOT 11, BLOCK 1  
 LONGWOOD VILLAGE, SECTION 20

ACCORDING TO THE MAP OR PLAT THEREOF RECORDED  
 UNDER FILM CODE NO. 415068 OF THE MAP RECORDS  
 OF HARRIS COUNTY, TEXAS

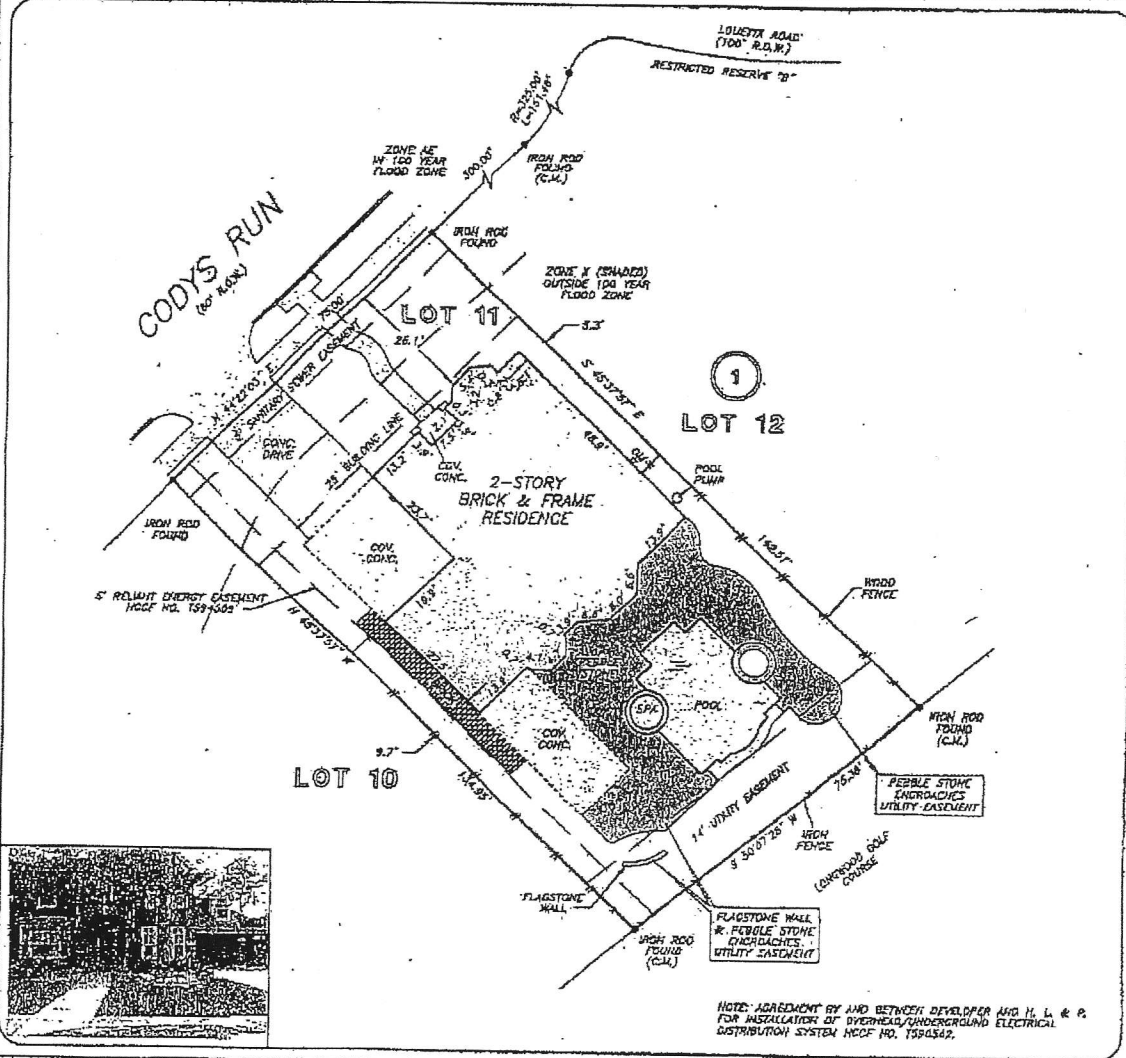

NOTE: AGREEMENT BY AND BETWEEN DEVELOPER AND H. L. & P. FOR INSTALLATION OF OVERHEAD/UNDERGROUND ELECTRICAL DISTRIBUTION SYSTEM HCCF NO. 1590542.

A PORTION OF THIS PROPERTY LIES WITHIN THE 100 YEAR FLOOD PLAIN AS PER FIRU PANEL NO. 182010 DATE 1/11/07 MAP REVISION 06/18/07 ZONE 1 & AE BASED ONLY ON VISUAL EXAMINATION OF MAPS. UNACCURACIES OF FEMA MAPS PREVENT EXACT DETERMINATION WITHOUT DETAILED FIELD STUDY

A SUBSURFACE INVESTIGATION WAS BEYOND THE SCOPE OF THIS SURVEY

I HEREBY CERTIFY THAT THIS SURVEY WAS MADE ON THE GROUND, THAT THIS PLAT CORRECTLY REPRESENTS THE FACTS FOUND AT THE TIME OF SURVEY AND THAT THERE ARE NO ENCUMBRANCES APPARENT ON THE GROUND, EXCEPT AS SHOWN HEREBIN. THIS SURVEY IS CERTIFIED FOR THIS TRANSACTION ONLY AND ABSTRACTING PROVIDED IN THE ABOVE REFERENCED TITLE DOCUMENT WAS BEING UPON IN PREPARATION OF THIS SURVEY.

GEORGE GALE  
 PROFESSIONAL LAND SURVEYOR  
 NO. 1878  
 JED NO. 09-04631  
 JULY 06, 2008



RECORD BOOKING: FILM CODE NO. 415068 H.C.M.R.

DRAWN BY: OY

