


GF NO. 11-7359-4 PLATINUM TITLE PARTNERS, LP
 ADDRESS: 308 WEST 30TH STREET
 HOUSTON, TEXAS 77018
 BORROWER: CHRISTOS NICOLAOU AND
 JOANNA SEMANDER NICOLAOU

LOT 11, BLOCK 2 GARDEN OAKS, FIRST SECTION

ACCORDING TO THE MAP OR PLAT THEREOF RECORDED
 IN VOLUME 14, PAGE 5, OF THE MAP RECORDS
 OF HARRIS COUNTY, TEXAS

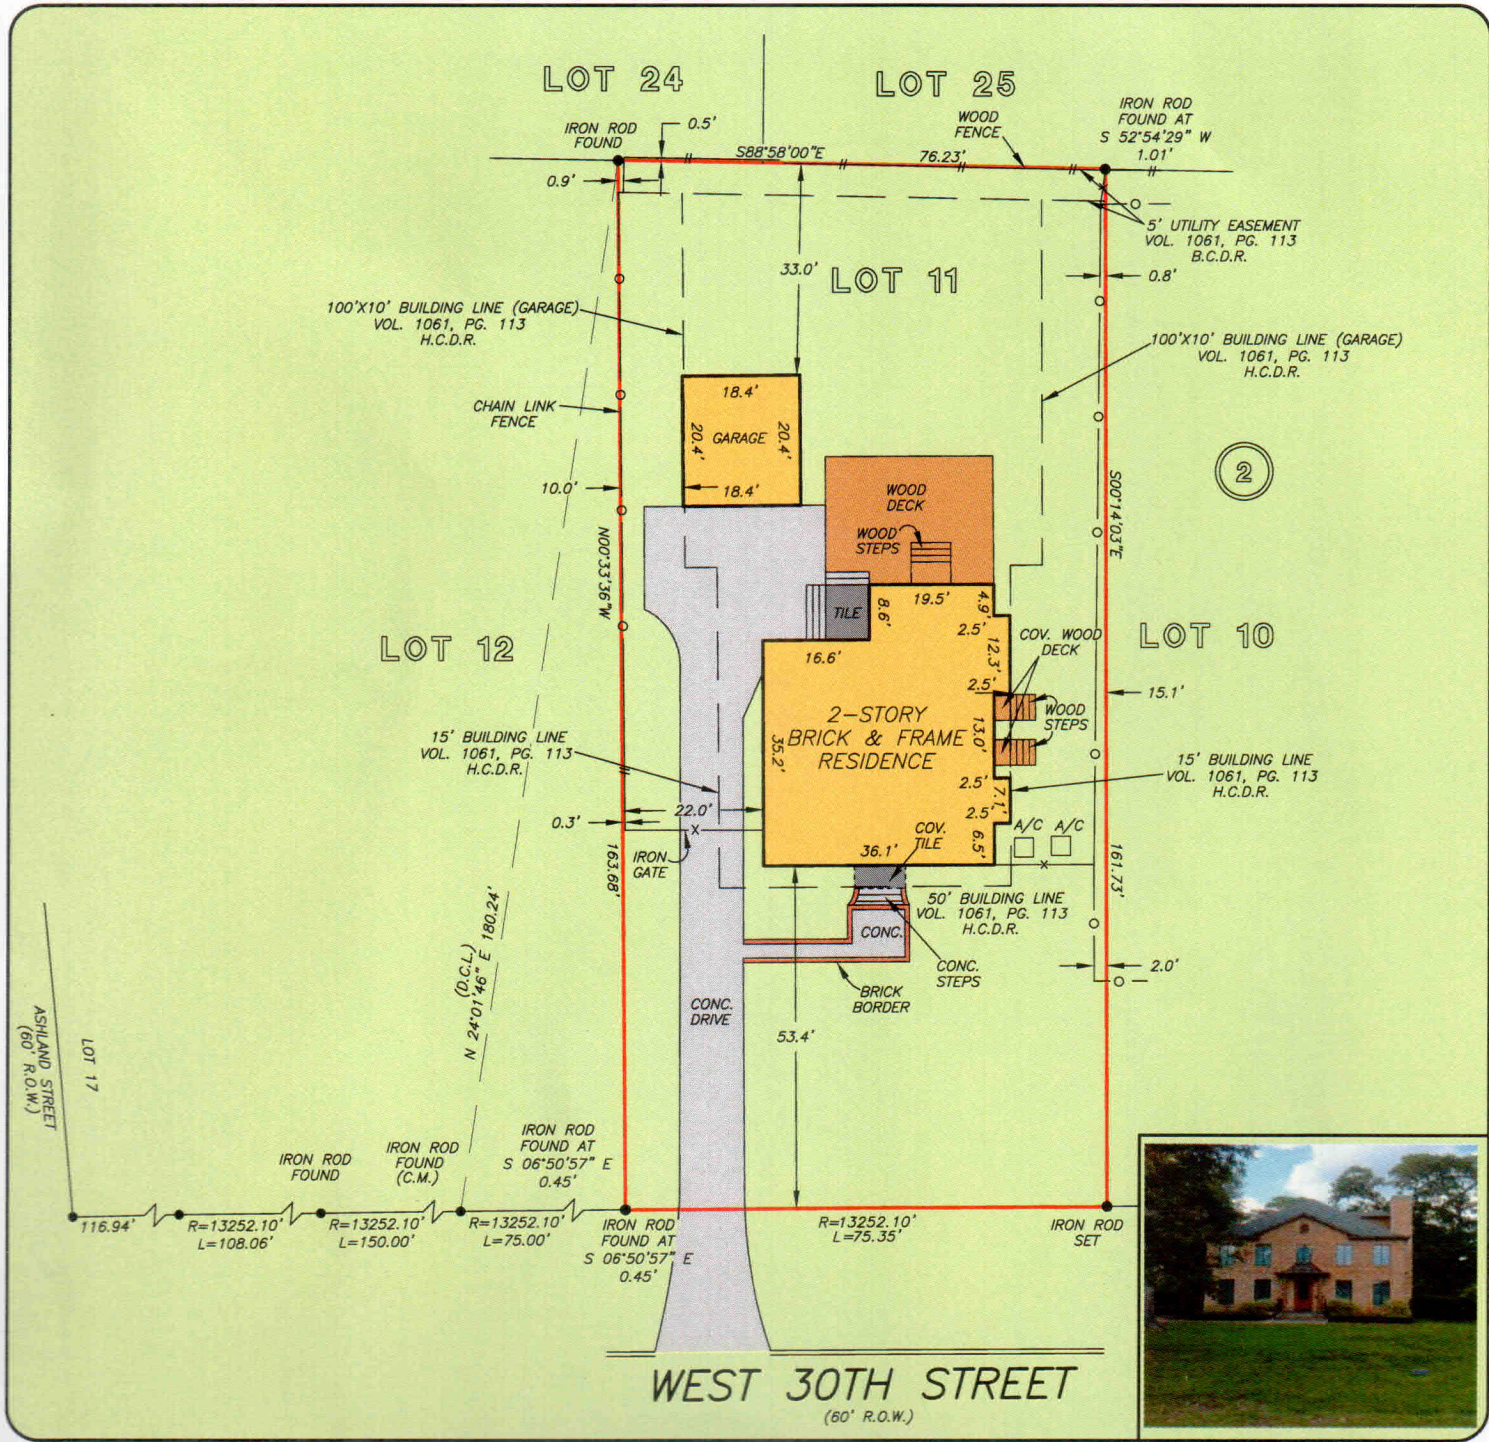

THIS PROPERTY DOES NOT LIE WITHIN THE
 100 YEAR FLOOD PLAIN AS PER FIRM
 PANEL NO. 48201C 0660 L
 MAP REVISION: 06/18/07
 ZONE X
 BASED ONLY ON VISUAL EXAMINATION OF MAPS.
 INACCURACIES OF FEMA MAPS PREVENT EXACT.

I HEREBY CERTIFY THAT THIS SURVEY WAS MADE
 ON THE GROUND, THAT THIS PLAT CORRECTLY
 REPRESENTS THE FACTS FOUND AT THE
 TIME OF SURVEY AND THAT THERE ARE NO
 ENCROACHMENTS APPARENT ON THE GROUND,
 EXCEPT AS SHOWN HEREON. THIS SURVEY IS
 CERTIFIED FOR THIS TRANSACTION ONLY AND
 ABSTRACTING PROVIDED IN THE ABOVE

