



# TRI-TECH SURVEYING CO., L.P.


10401 WESTOFFICE DRIVE

HOUSTON, TEXAS. 77042

PHONE: (713) 667-0800



KOBUK VALLEY CIRCLE  
(60' R.O.W.)

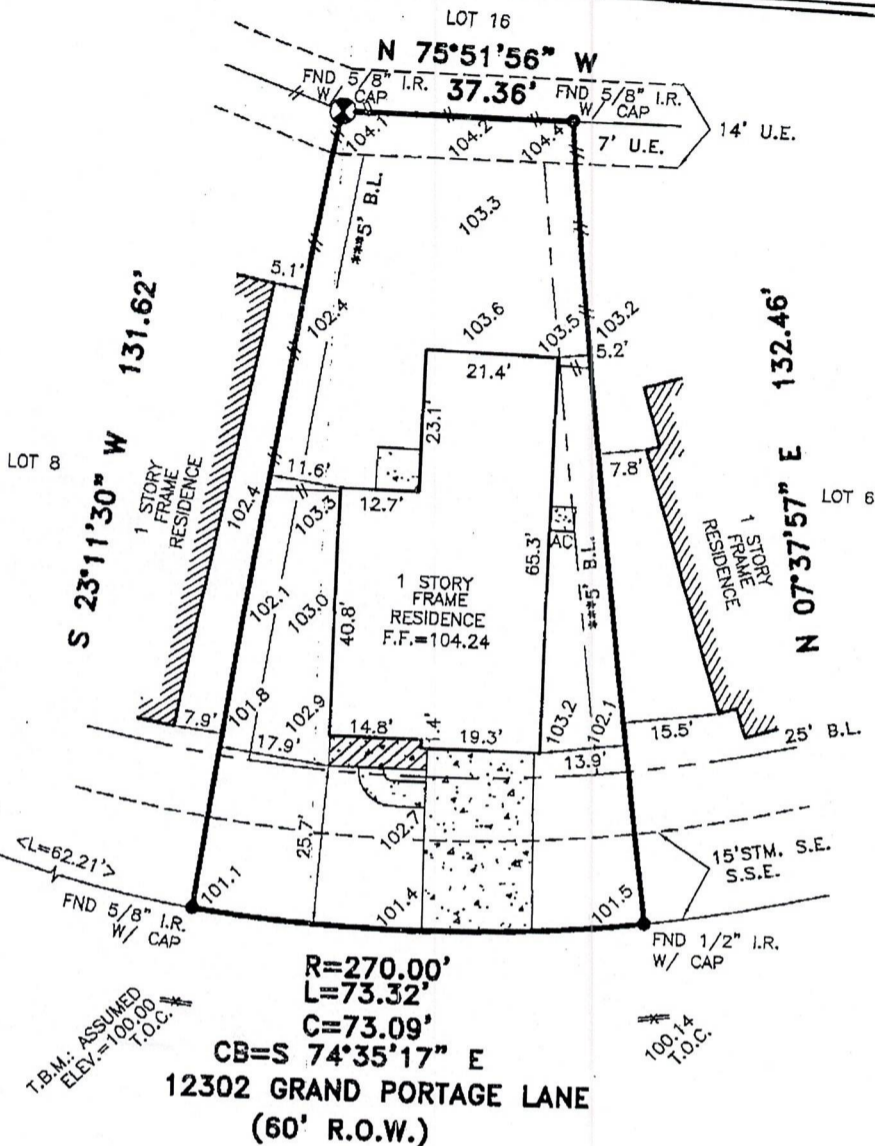

R=270.00'  
L=73.32'  
C=73.09'  
CB=S 74°35'17\" E

12302 GRAND PORTAGE LANE  
(60' R.O.W.)

T.B.M.: ASSUMED  
ELEV.=100.00  
T.O.C.

100.14  
T.O.C.

*[Handwritten Signature]*  
10/23/06

ALL EASEMENTS AND BUILDING LINES SHOWN ARE PER THE RECORDED PLAT UNLESS OTHERWISE NOTED.

\*CITY OF HOUSTON CHAPTER 42 CODE OF ORDINANCES  
\*\*DEED RESTRICTIONS PER H.C.C. FILE NO. V039773  
\*\*\*BUILDER GUIDELINES PER H.C.C. FILE NO. V397962

ALL ROD CAPS SHOWN HEREON ARE STAMPED "SURVCON INC." UNLESS OTHERWISE NOTED.

A DRAINAGE EASEMENT 15' ON EACH SIDE OF THE CENTERLINE OF ALL NATURAL DRAINAGE COURSES IN THE ADDITION AS SHOWN ON RECORDED PLAT OF SAID ADDITION.

PROPERTY SUBJECT TO RESTRICTIVE COVENANTS AND EASEMENTS AS DEFINED PER FILM CODE NO. 550142, M.R.H.C.TX., H.C.C. FILE NOS. V039773, V397962, W048527, W401265, W561585, W671000, X187236, X652773, X981059, X987658, Y011308, Y072224, Y357688, Y733256.  
CITY OF HOUSTON ORDINANCE 85-1878 PER H.C.C.F.#N-253886 AND CITY OF HOUSTON ORDINANCE 89-1312 PER H.C.C.F.#M-337573 AND AMENDED BY CITY OF HOUSTON ORDINANCE 1999-262.

BEARINGS REFERENCED TO: PLAT NORTH.

NOTE: PROPERTY SUBJECT TO RECORDED RESTRICTIONS, REGULATIONS, & ORDINANCES IF ANY.

FLOOD INFORMATION PROVIDED HEREON IS BASED ON SCALING THE LOCATION OF THE SUBJECT TRACT ON THE FLOOD INSURANCE RATE MAPS (F.I.R.M.'s). THE INFORMATION SHOULD BE USED TO DETERMINE FLOOD INSURANCE RATES ONLY AND IS NOT INTENDED TO IDENTIFY SPECIFIC FLOODING CONDITIONS. WE ARE NOT RESPONSIBLE FOR THE F.I.R.M.'s ACCURACY.

(~) SUBJECT PROPERTY LIES WITHIN ZONE "X" PER TROPICAL STORM ALLISON RECOVERY PROJECT (TSARP).

THIS SURVEY IS VALID ONLY WITH ORIGINAL SIGNATURE AND EMBOSSED SEAL. THIS SURVEY IS VALID FOR THIS TRANSACTION ONLY. © 2006, TRI-TECH SURVEYING CO., L.P.

### LEGEND

- CONCRETE
- COVERED
- ASPHALT
- REVISION
- CONTROLLING MONUMENT  
8-4-06
- CHAIN LINK FENCE
- < > CALL
- |— IRON FENCE
- //— WOOD FENCE

ABSTRACT INFORMATION PROVIDED HEREON IS BELIEVED TO BE SUFFICIENT AND CORRECT BY THE UNDERSIGNED SURVEYOR, THIS SURVEY DOES NOT CONSTITUTE A TITLE SEARCH BY THE SURVEYOR. THE ENCUMBRANCES OF RECORD, AS REFLECTED ON THIS SURVEY ARE BASED ON THE RECORDED MAP OR PLAT AND TITLE INFORMATION PROVIDED BY CHICAGO TITLE CO./EXECUTIVE TITLE CO., LTD., G.F. No. 002682993, DATED 9-18-06.

I, the undersigned registered professional land surveyor, do hereby state that the plat shown hereon represents a boundary survey made on the ground under my direction and supervision on the tract or parcel of land, according to the map or plat thereof, indicated below.

drawn by: CRIS BAURI

### BOUNDARY SURVEY OF

ADDRESS: 12302 GRAND PORTAGE LANE

LOT: 7 BLOCK: 4 OF: EAGLE SPRINGS SEC. 19

RECORDED IN FILM CODE NO.: 550142 MAP RECORDS HARRIS COUNTY, TX

BORROWER: BERNADETTE RICHARDS

TITLE COMPANY: CHICAGO TITLE/EXECUTIVE TITLE CO., LTD. G.F.# 002682993

SURVEYED FOR: PERRY HOMES, L.P.

F.I.R.M. MAP NO. 48201C PANEL# 0505J ZONE "X" (~) REVISED 11-6-96

DATE: 10-17-06 SCALE: 1" = 30' JOB NO. Y12458-06



*[Handwritten Signature]*  
SURVEYOR REGISTRATION