

BENIWAUER

SECTION TWENTY EIGHT

BEING A SUBDIVISION OF 9.3558 ACRES
 IN THE OWEN SHANNON SURVEY, A-36
 MONTGOMERY COUNTY, TEXAS

21 LOTS 2 BLOCKS 3 RESERVES



ITS 111 SECTION 28 ARE SCHEDULED FOR COMPLETION
 IN 21, 1974.

A PROPERTY REPORT
 BY FEDERAL LAW AND READ
 SHOWING ANYTHING. NO
 AGENT HAS JUDGED THE
 VALUE, IF ANY OF THIS

CURVE DATA:

CURVE NUMBER	DELTA	RADIUS	ARC LENGTH	TANGENT LENGTH	CHORD BEARING	CHORD LENGTH
C 1	41° 52' 36"	150.00'	109.63'	57.39'	N 31° 55' 07"	107.21'
C 2	135° 26' 28"	75.00'	177.29'	183.06'	N 59° 25' 21"	138.80'
C 3	135° 26' 28"	50.00'	118.19'	122.04'	N 59° 25' 21"	92.53'
C 4	177° 19' 04"	55.00'	170.21'	2349.31'	N 80° 21' 39"	109.97'
C 5	21° 57' 25"	100.00'	38.32'	19.40'	N 71° 21' 24"	38.09'
C 6	97° 47' 16"	10.00'	17.07'	11.46'	N 33° 26' 29"	15.07'
C 7	4° 28' 20"	175.00'	13.66'	6.83'	N 13° 12' 59"	13.66'
C 8	177° 19' 04"	30.00'	92.84'	1281.44'	N 80° 21' 39"	59.98'
C 9	111° 19' 25"	10.00'	19.43'	14.64'	N 63° 57' 36"	16.51'
C 10	2° 21' 06"	100.00'	4.10'	2.05'	S 61° 33' 15"	4.10'
C 11	17° 15' 14"	100.00'	30.11'	15.17'	N 71° 21' 24"	30.00'
C 12	15° 47' 12"	125.00'	34.44'	17.33'	N 18° 52' 25"	34.33'
C 13	15° 57' 40"	80.00'	22.29'	11.22'	N 00° 19' 03"	22.21'

ENGINEER:

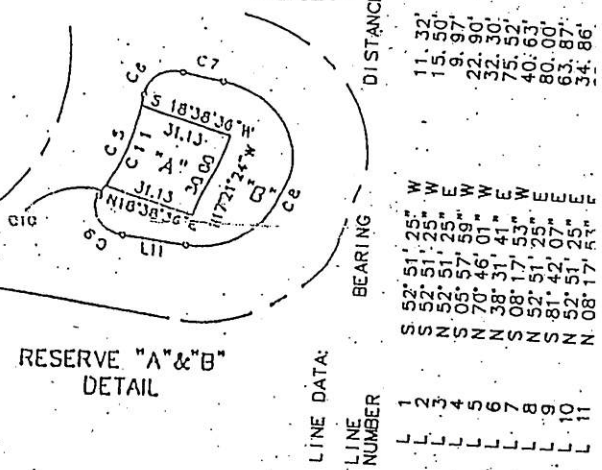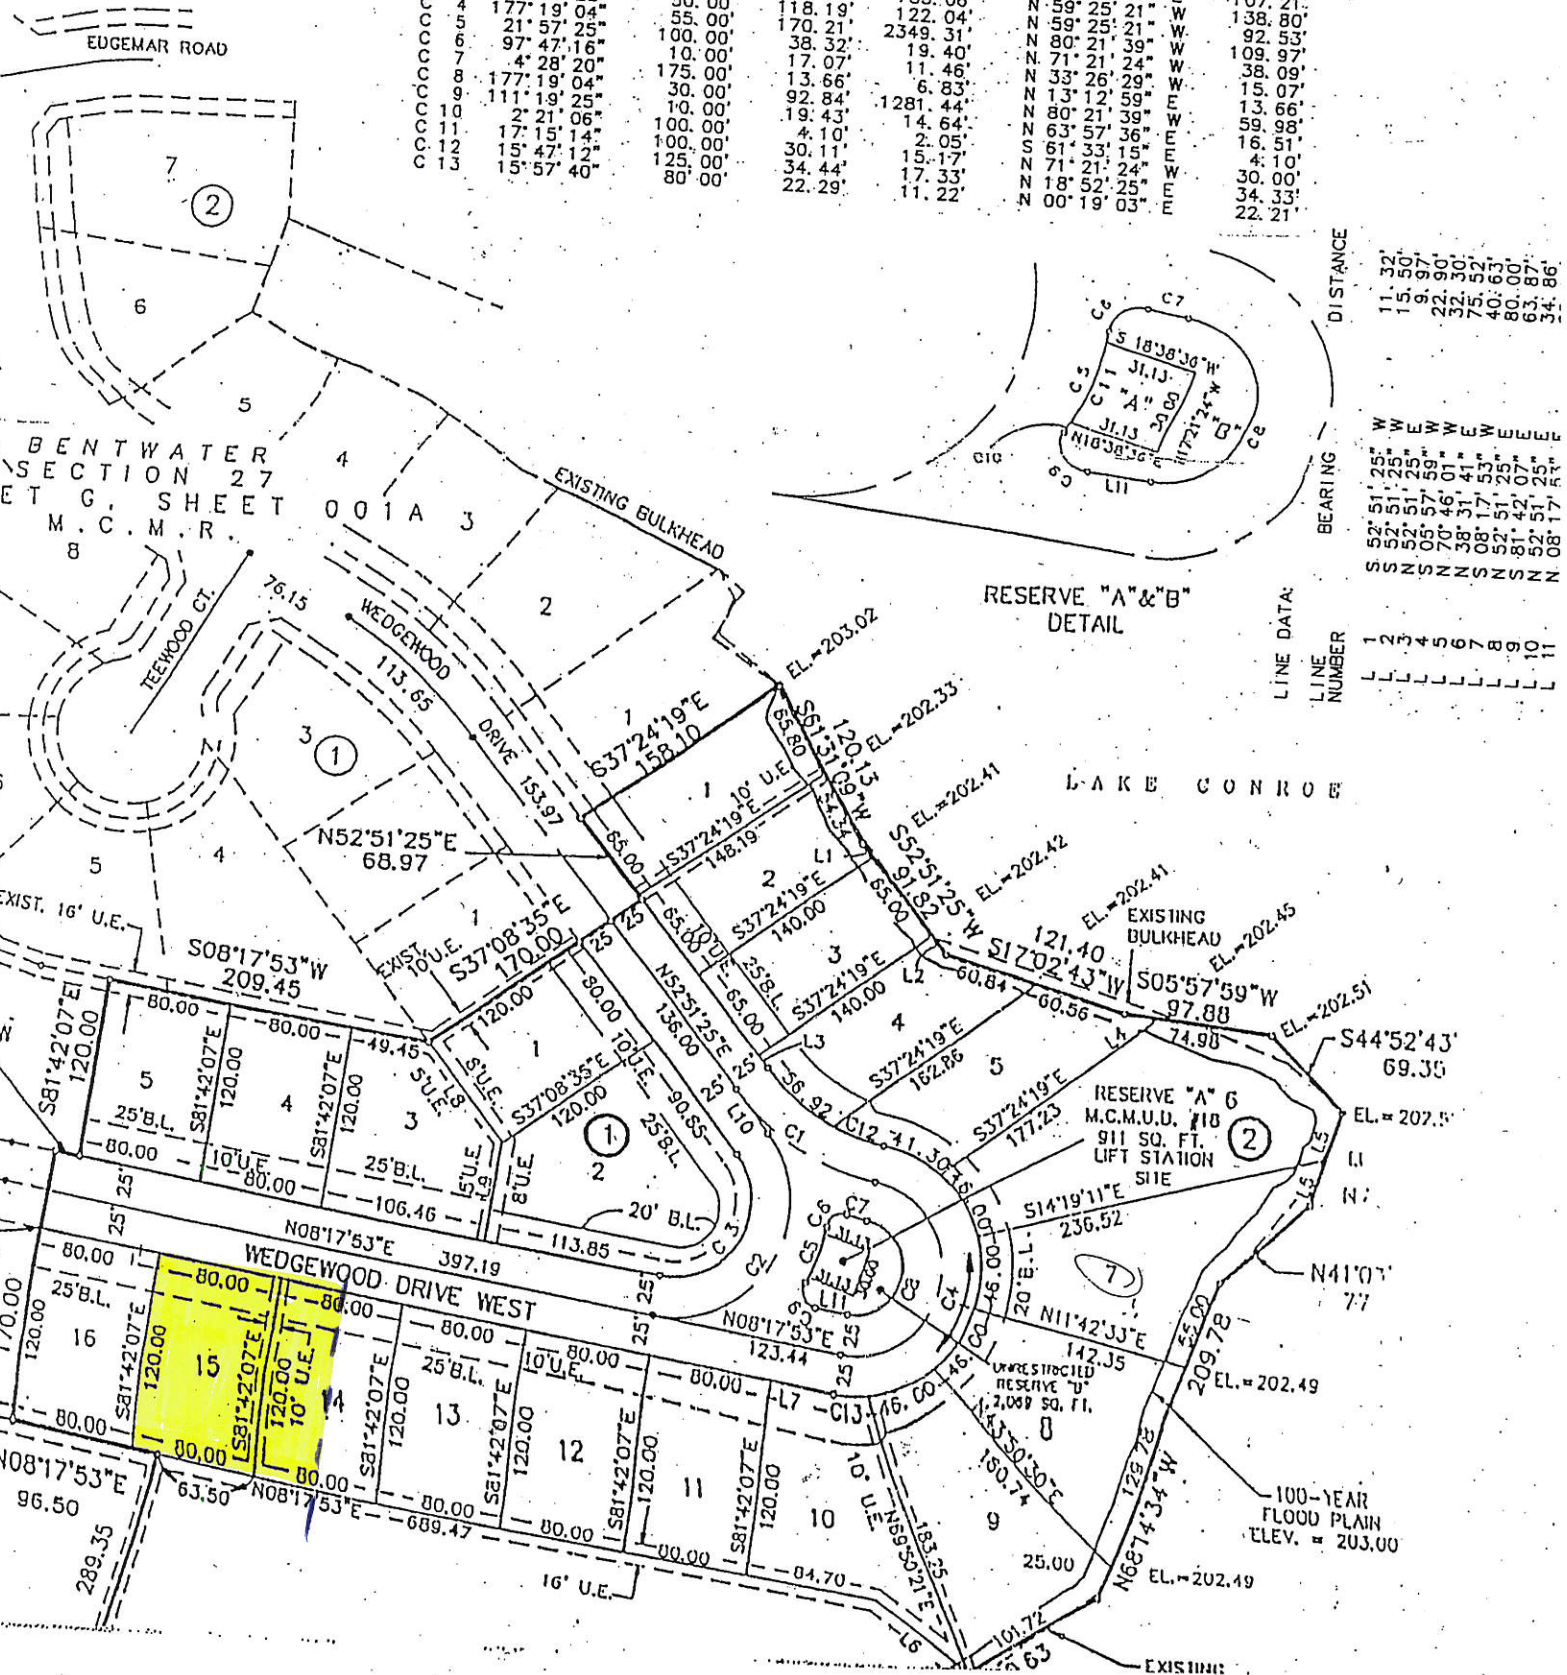

ITS 111 SECTION 28 ARE SCHEDULED FOR COMPLETION
 IN 21, 1974.

A PROPERTY REPORT
 BY FEDERAL LAW AND READ
 SHOWING ANYTHING. NO
 AGENT HAS JUDGED THE
 VALUE, IF ANY OF THIS